

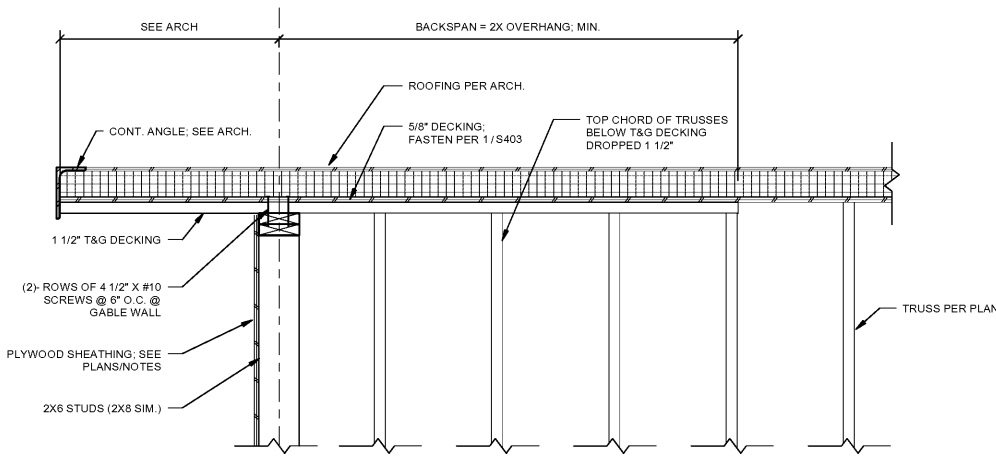


147 Wappoo Creek Drive  
Suite 400  
Charleston, SC 29412


P 843.762.2222

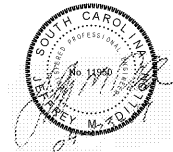


1225 YAMMERS HILL ROAD  
CHARLESTON, SC 29412  
803-554-8143  
904-342-5661  
ADCENGINEERING.COM

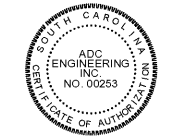


1 SECTION @ GABLE OVERHANG  
1" = 1'-0"

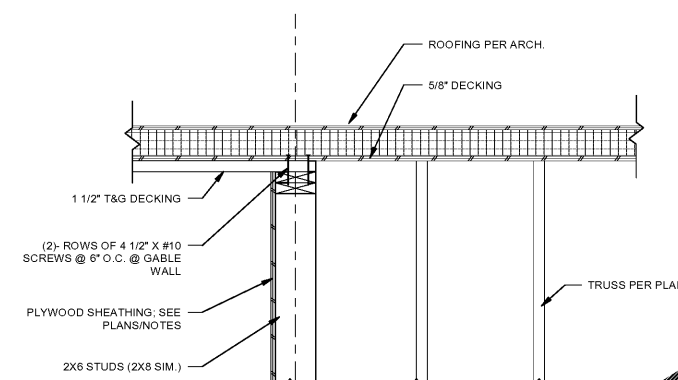

2 SECTION @ GABLE WALL- PORCH  
1" = 1'-0"

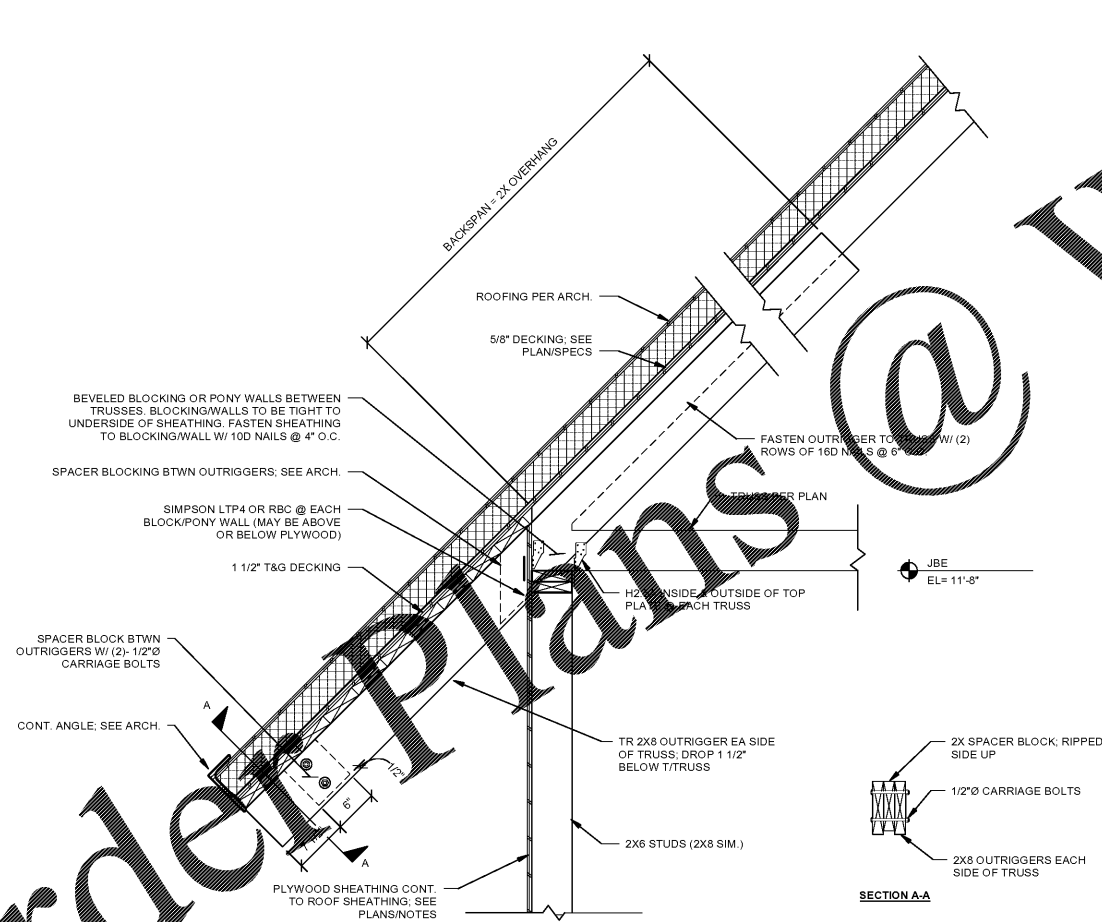

3 SECTION @ ADMIN BRG.- LOW  
1" = 1'-0"

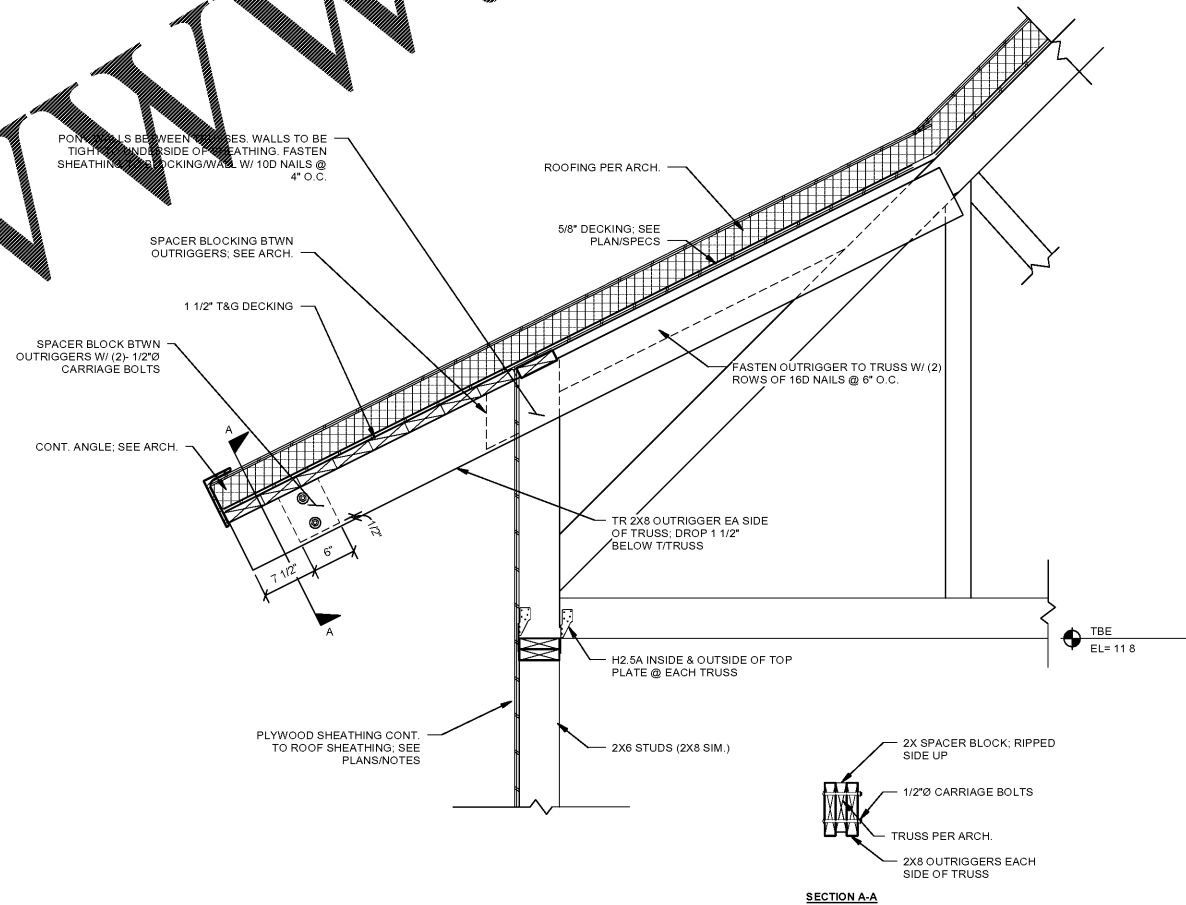

4 SECTION @ ADMIN BRG.- HIGH  
1" = 1'-0"

Revision	Date	Description

Town of James Island  
**TOWN HALL**

1122/1126 Dills Bluff Rd.  
Charleston, SC  
29412

Project Number:	15102
ADC Project Number:	15304
Checked By:	JMD
Drawn By:	WLB
Date:	04/03/17
Scale:	

**S601**  
**SECTIONS & DETAILS**