




147 Wappoo Creek Drive
Suite 400
Charleston, SC 29412

P 843.762.2222



ENGINEERING SPECIALISTS

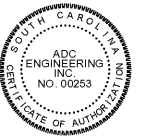


Revision	Date	Description

Town of James Island
TOWN HALL


1122/1126 Dills Bluff Rd.
Charleston, SC
29412

Project Number:	15102
ADC Project Number:	15304
Checked By:	JMD
Drawn By:	WLB
Date:	04/03/17
Scale:	


S602
SECTIONS & DETAILS

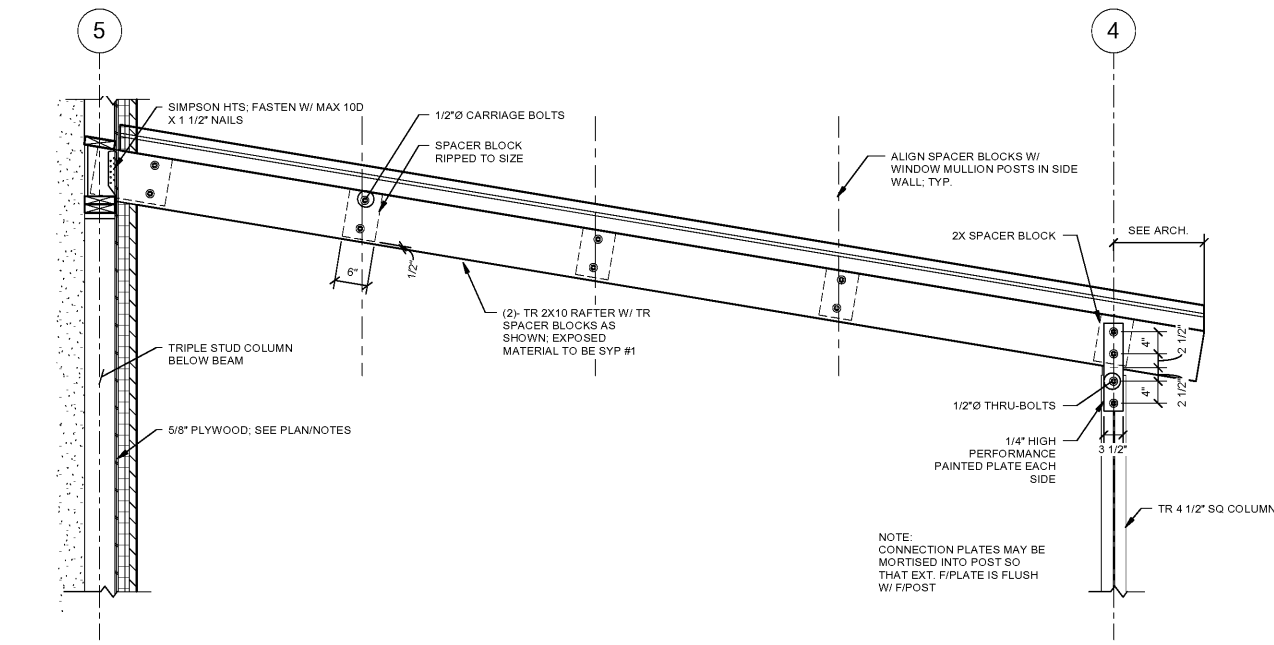


1 SECTION @ SCREENED PORCH RAFTER
3/4" = 1'-0"

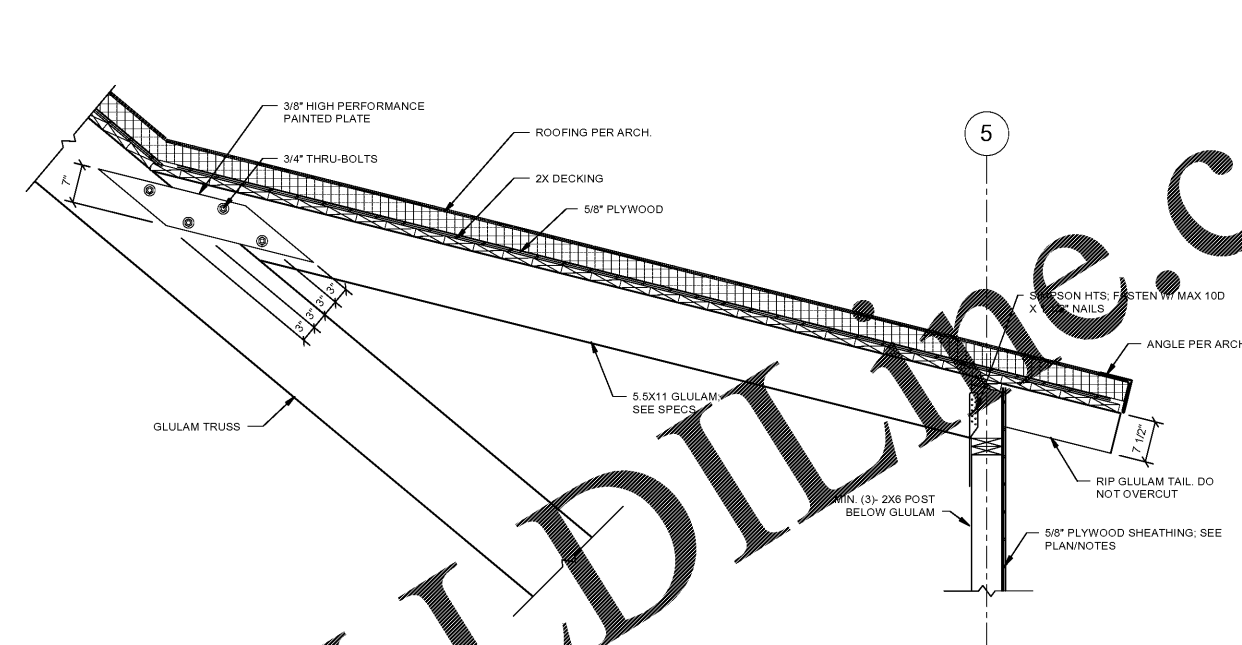

2 SECTION @ COUNCIL CHAMBERS SHED ROOF
3/4" = 1'-0"

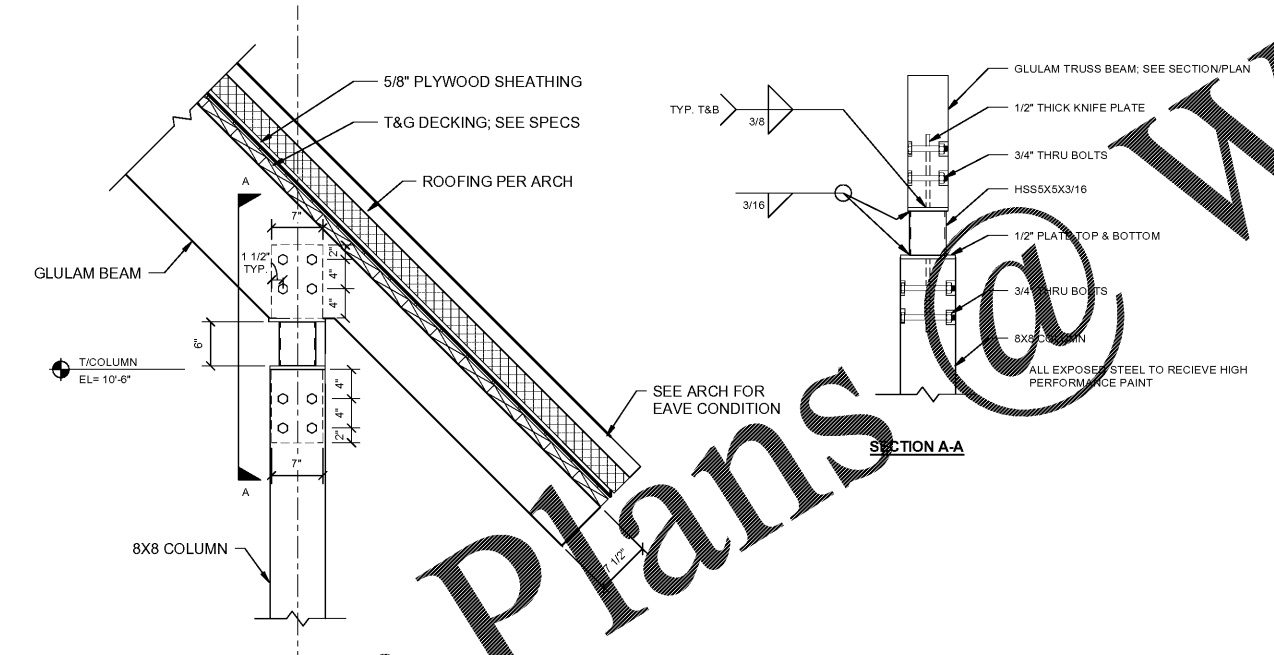

3 KNIFE PLATE @ T/C COLUMN DETAIL
1" = 1'-0"

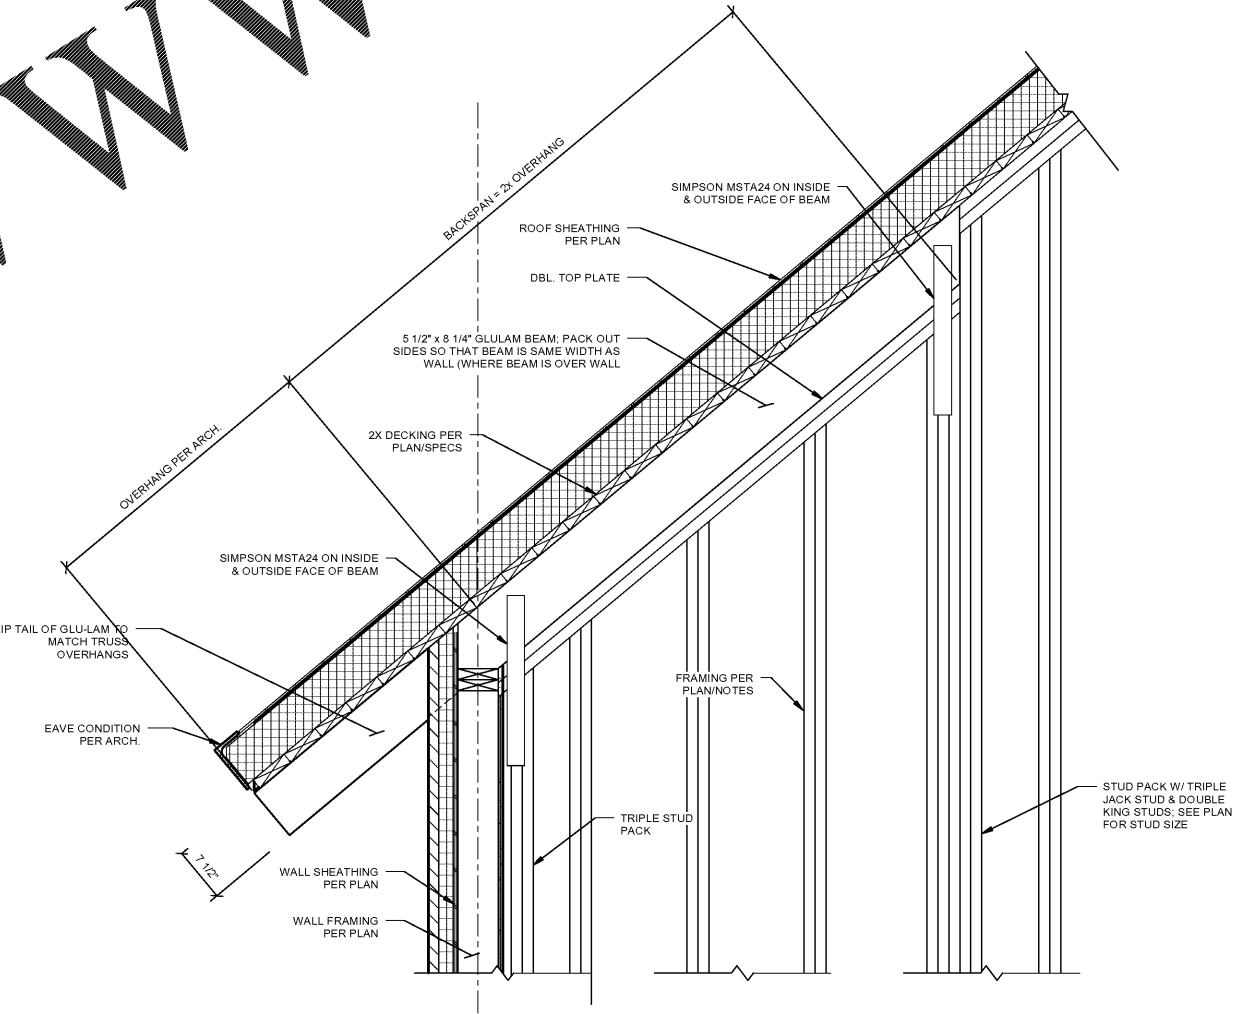

4 SECTION @ COUNCIL CHAMBER GABLE WALL
1" = 1'-0"

Order Plans