




147 Wappoo Creek Drive  
Suite 400  
Charleston, SC 29412

P 843.762.2222

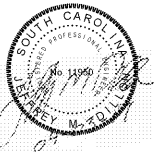


Revision	Date	Description

Town of James Island  
**TOWN HALL**


1122/1126 Dills Bluff Rd.  
Charleston, SC  
29412

Project Number:	15102
ADC Project Number:	15304
Checked By:	JMD
Drawn By:	WLB
Date:	04/03/17
Scale:	

**S605**  
**SECTIONS & DETAILS**

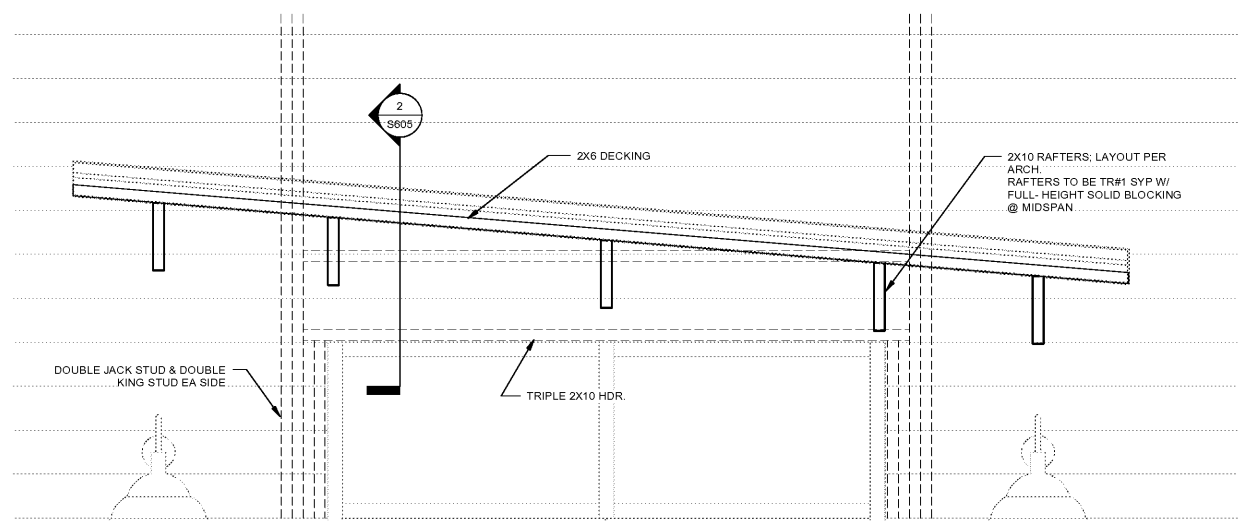

1 SECTION @ CONNECTOR ROOF  
1" = 1'-0"

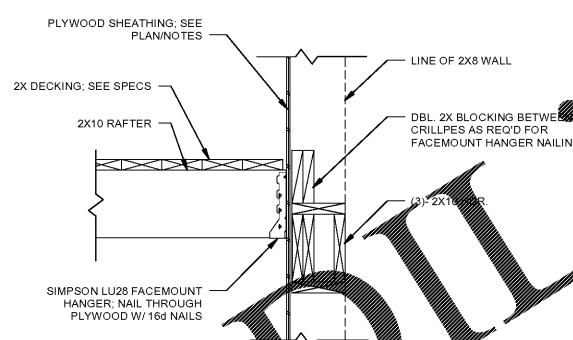

2 SECTION @ CONNECTOR BRG  
1" = 1'-0"

Order Plans @ [www.LDILine.com](http://www.LDILine.com)