


KEY NOTES

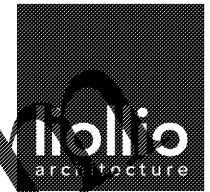

147 Wappoo Creek Drive Suite 400
Charleston, SC 29412
P 843.762.2222



GENERAL NOTES

- WHERE PIPE SIZE IS NOT SHOWN, REFER TO FIXTURE SCHEDULE OR EQUIPMENT INSTALLATION MANUAL FOR CONNECTION SIZE.
- PROVIDE HAMMER ARRESTOR FOR EVERY FIXTURE. SEE DETAIL.
- ROUTE 1/2" C TRAP PRIMER PIPING TO ALL FLOOR DRAINS FROM DOMESTIC COLD WATER LINES. SEE DETAILS.
- SEE SHEET A200 FOR FLOOR DRAIN LOCATION DIMENSIONS.
- COORDINATE HEIGHT OF HOSE BIB TO MOUNT CENTERED ON HORIZONTAL SIDING, TYP. SEE ARCHITECTURAL BUILDING ELEVATIONS.


Revision Date Description

Revision Date	Description

Town of James Island
**James Island
Town Hall**
1122/1126 Dills Bluff Road
Charleston, SC.


Project Number: 15169-00
Checked By: MAU
Drawn By: EAG
Date: 4/3/2017
Scale: 1/8" = 1'-0"

P101
**DOMESTIC WATER
PLAN**

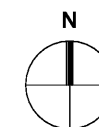

SCALE: 1/8" = 1'-0"

1 DOMESTIC HOT & COLD WATER PLAN
P101 SCALE: 1/8" = 1'-0"

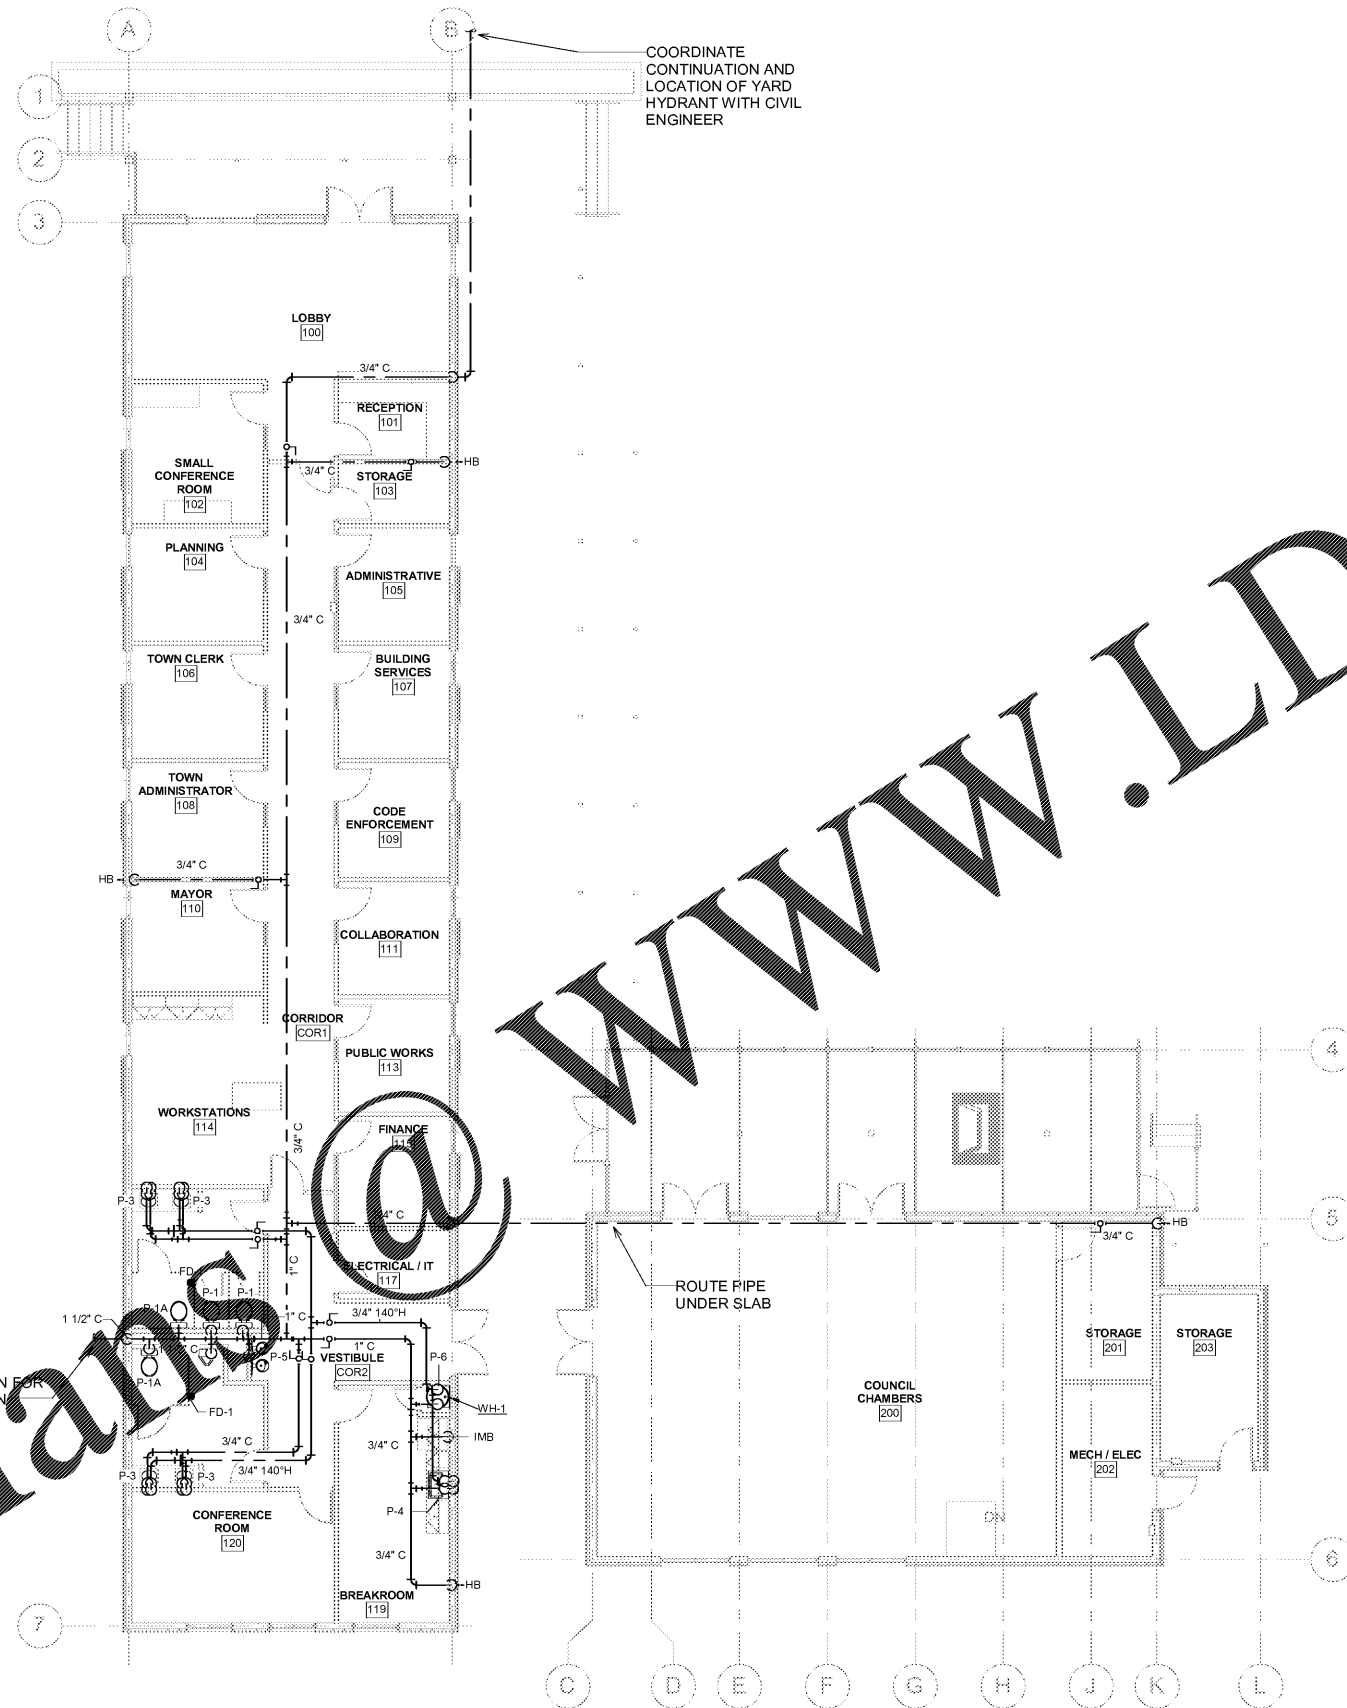

COORDINATE CONTINUATION AND LOCATION OF YARD HYDRANT WITH CIVIL ENGINEER

ROUTE PIPE UNDER SLAB

SEE MECH PLAN FOR CONTINUATION

Order Plans