


EXPRESS OIL CHANGE & TIRE ENGINEERS

SINGLE BUILDING - RIGHT HAND OIL CHANGE

AUGUSTA, GEORGIA

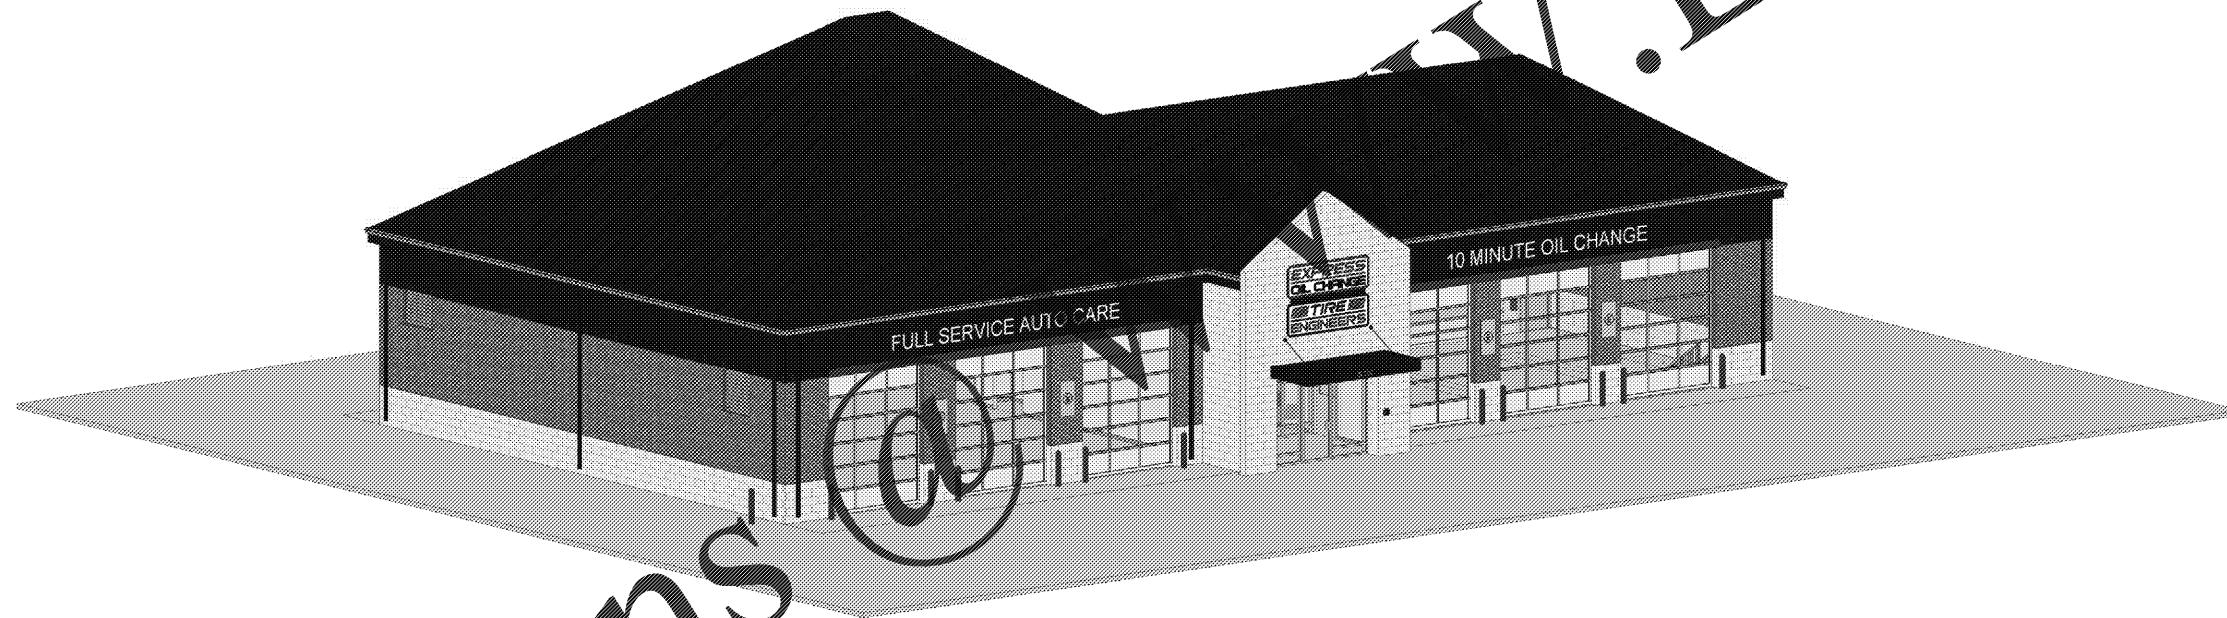

Express Oil Change & Tire Engineers
 Single Building - Right Hand Oil Change
 Augusta, Georgia

FINAL

No.	Description	Date

© 2017 Aho Architects, LLC. All Rights Reserved.

Title Sheet

Project number	16031
Date	04/04/2017
Drawn by	ARC
Checked by	TAA
T100	
Scale	

ARCHITECT

AHO ARCHITECTS, LLC
 265 RIVERCHASE PARKWAY EAST, SUITE 204
 HOOVER, ALABAMA 35244
 205-498-6000

CIVIL ENGINEER

MOORE AND ASSOCIATES
 1009 EAST AVENUE
 NORTH AUGUSTA, SOUTH CAROLINA 29841
 803-279-7799

STRUCTURAL ENGINEER

JOHN JONES, PE, SE
 125 18TH STREET NORTH
 PELL CITY, ALABAMA 35125
 205-884-5334

MECHANICAL / PLUMBING ENGINEER

GULF STATE ENGINEERING, INC.
 4110 MOFFETT ROAD
 MOBILE, ALABAMA
 251-460-4646

ELECTRICAL ENGINEER

GULF STATE ENGINEERING, INC.
 4110 MOFFETT ROAD
 MOBILE, ALABAMA
 251-460-4646

FINAL

Order Plans