

Express Oil Change & Tire Engineers
Single Building - Right Hand Oil Change
Augusta, Georgia

FINAL

No.	Description	Date

© 2017 Aho Architects, LLC. All Rights Reserved.


Building Sections

Project number 16031
 Date 04/04/2017
 Drawn by EM
 Checked by TAA

A302

Scale 1/4" = 1'-0"

4/4/2017 2:12:56 PM

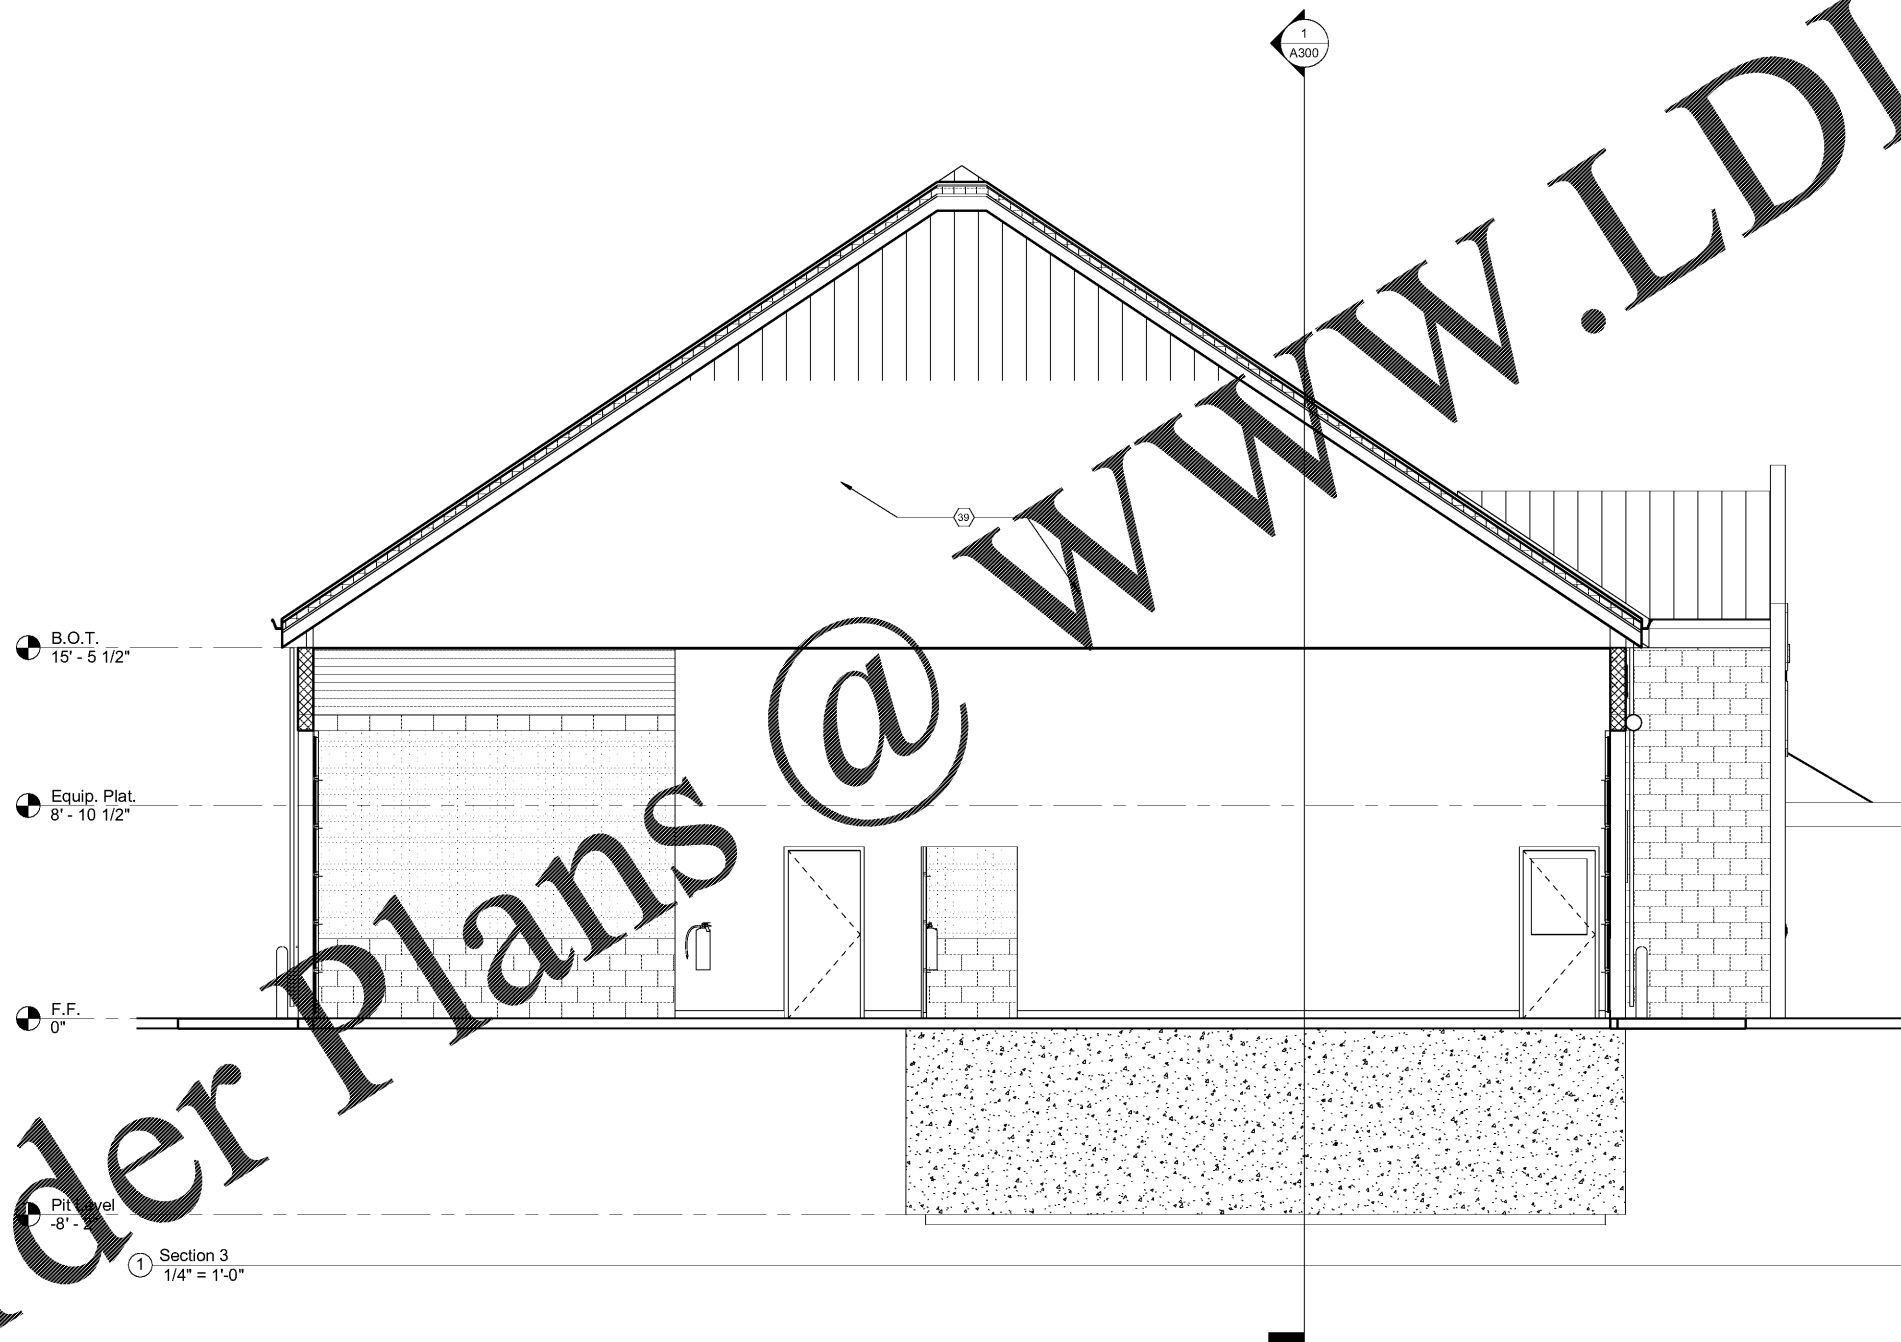

Section 3
1/4" = 1'-0"

Order Plans @

WWW.LDILine.com