

Express Oil Change & Tire Engineers
 Single Building - Right Hand Oil Change
 Augusta, Georgia

FINAL

No.	Description	Date



© 2017 Aho Architects, LLC. All Rights Reserved.

Building Sections

Project number 16031
 Date 04/04/2017
 Drawn by EM
 Checked by TAA

A303

Scale As indicated

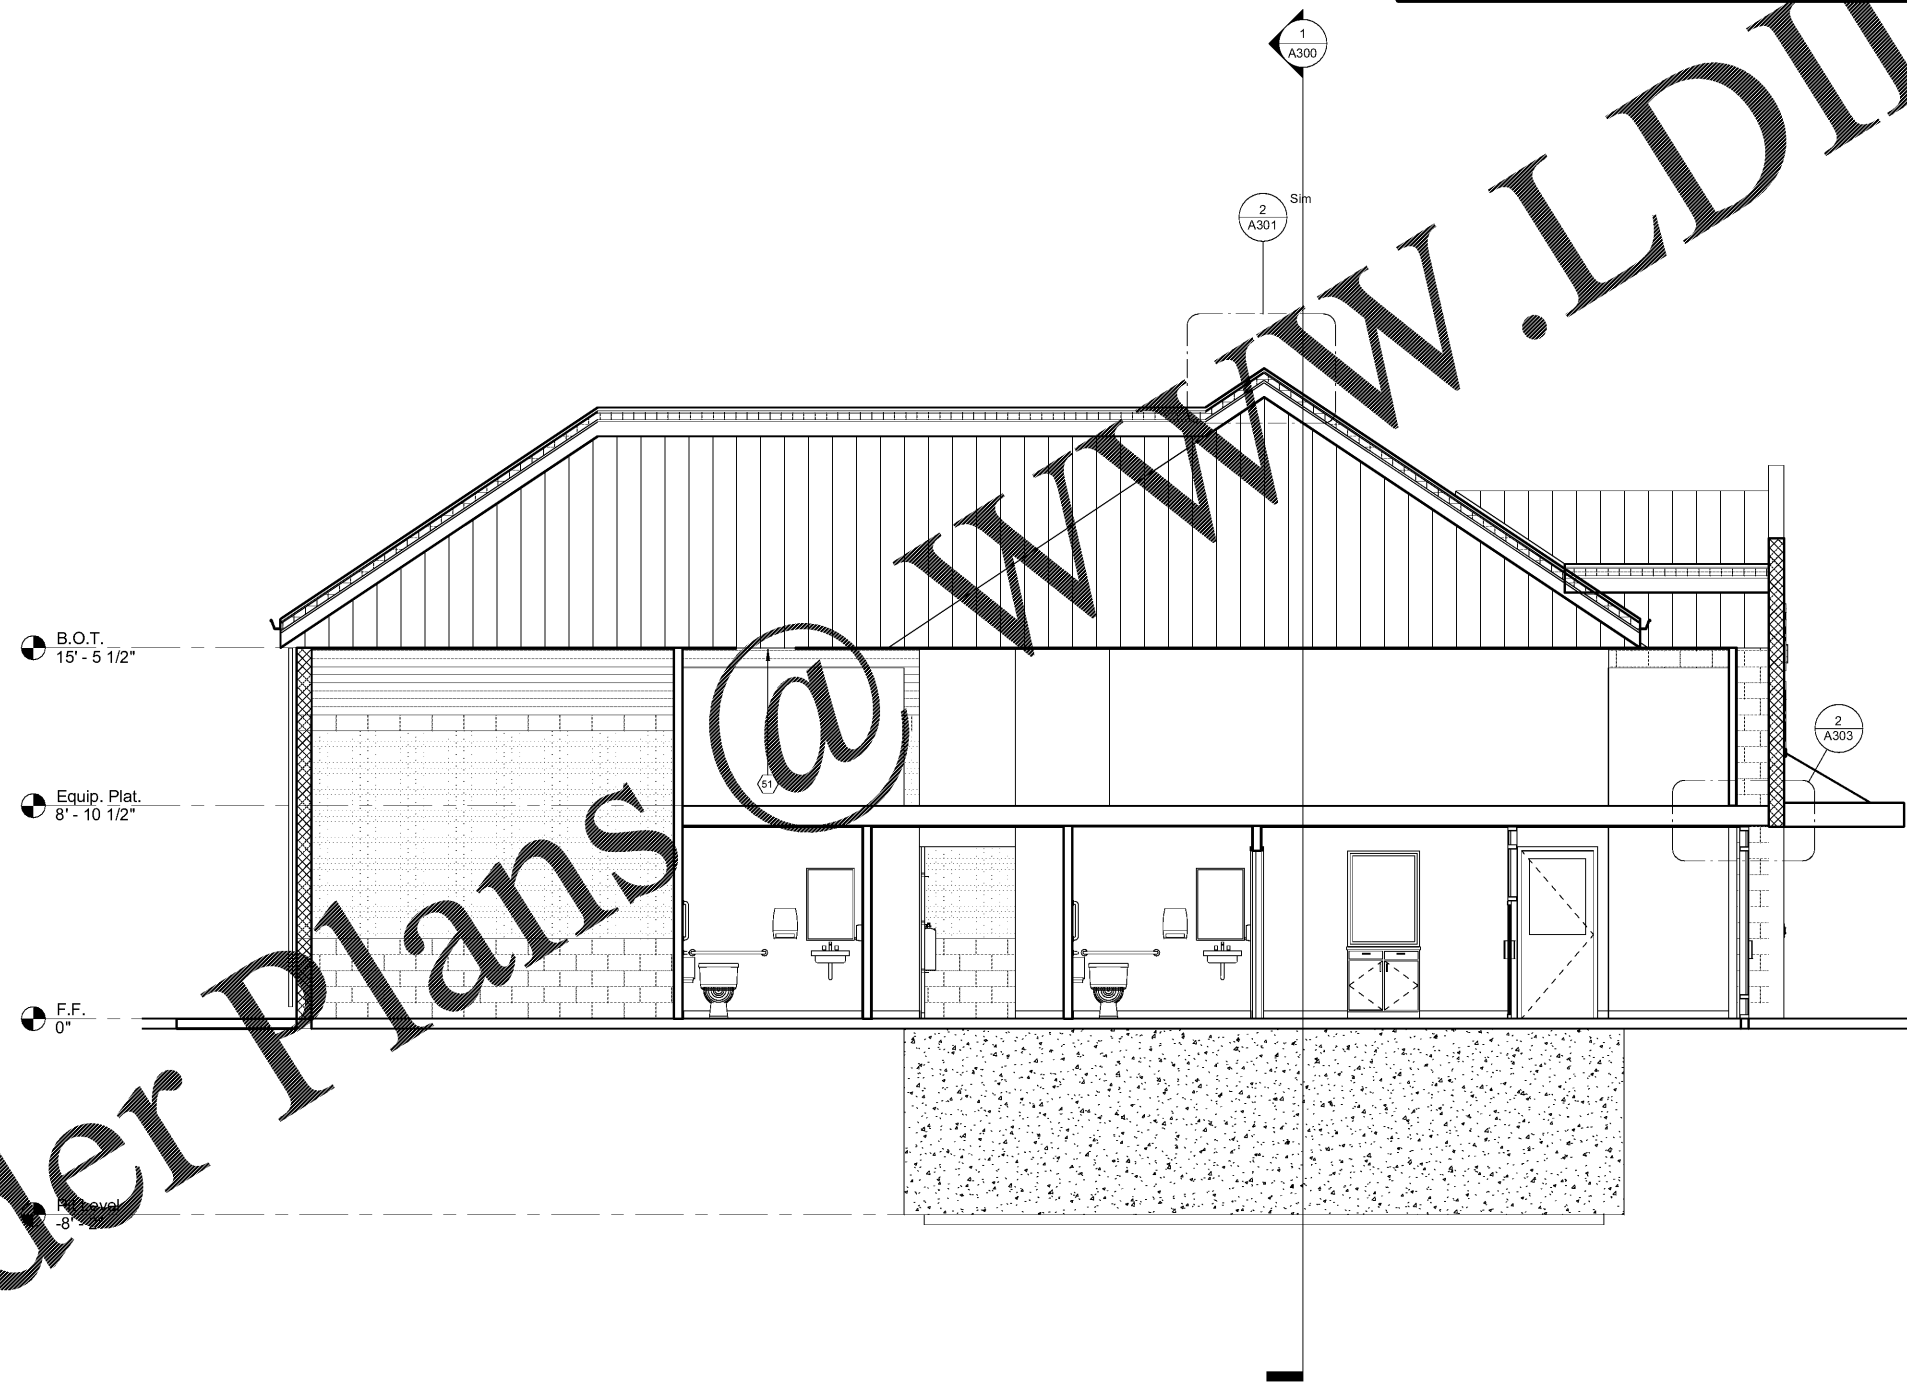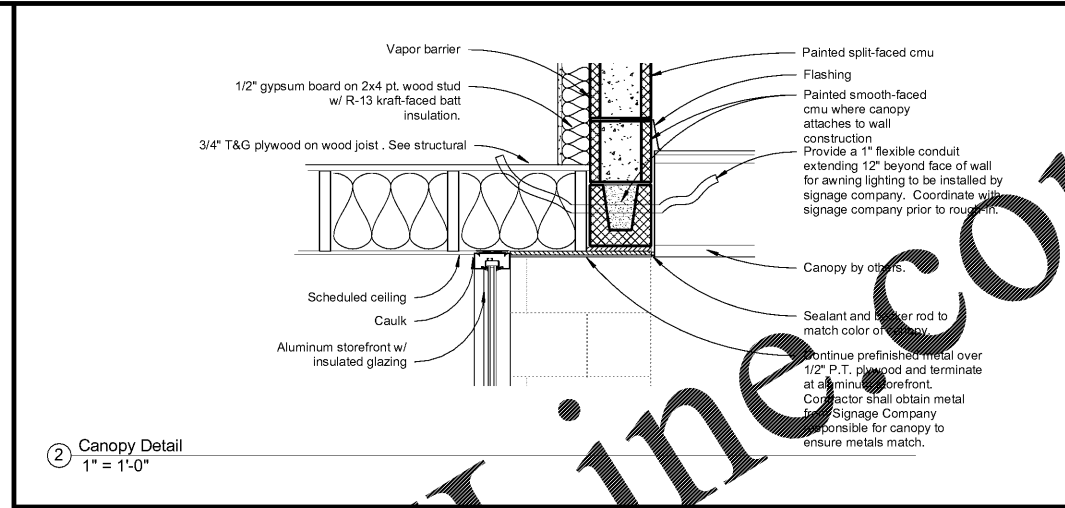

① Section 5
 1/4" = 1'-0"

Order Plans

WWW.LDILine.com