

FINAL

No.	Description	Date


© 2017 Aho Architects, LLC.  
All Rights Reserved.

Interior Elevations


Project number	16031
Date	04/04/2017
Drawn by	ARC
Checked by	TAA

**A600**


Scale 1/4" = 1'-0"

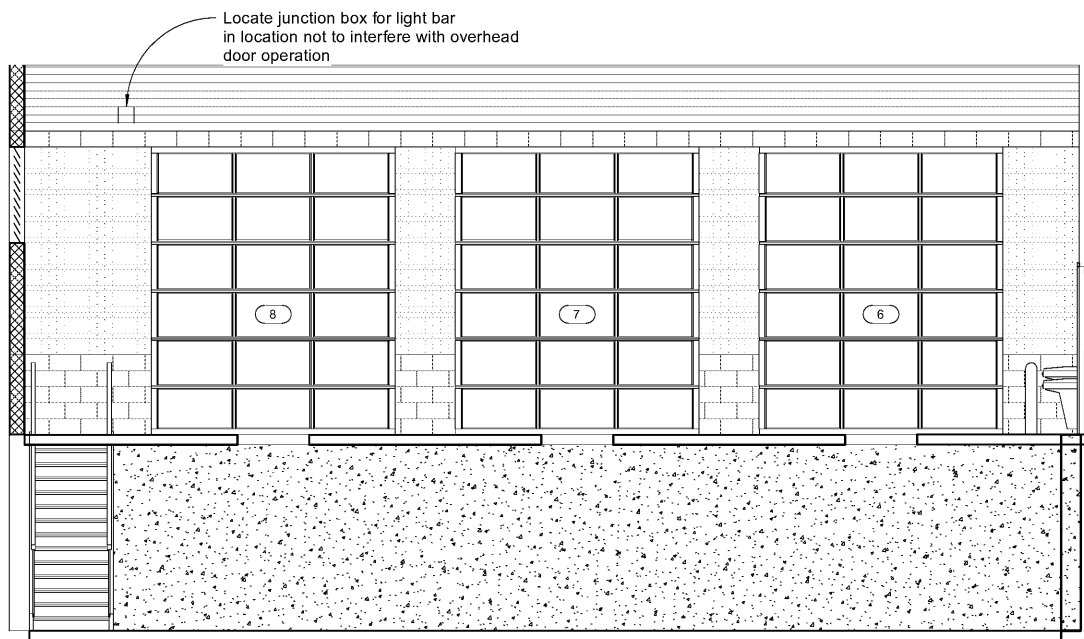


① Interior Elevation (Front @ Oil Change)  
1/4" = 1'-0"

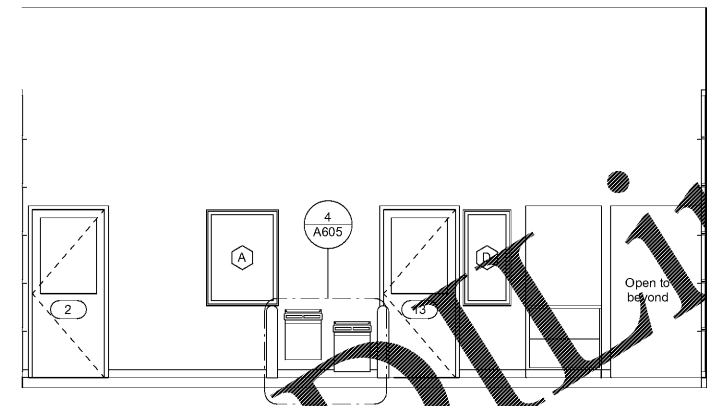

③ Interior Elevation (Left @ Oil Change)  
1/4" = 1'-0"

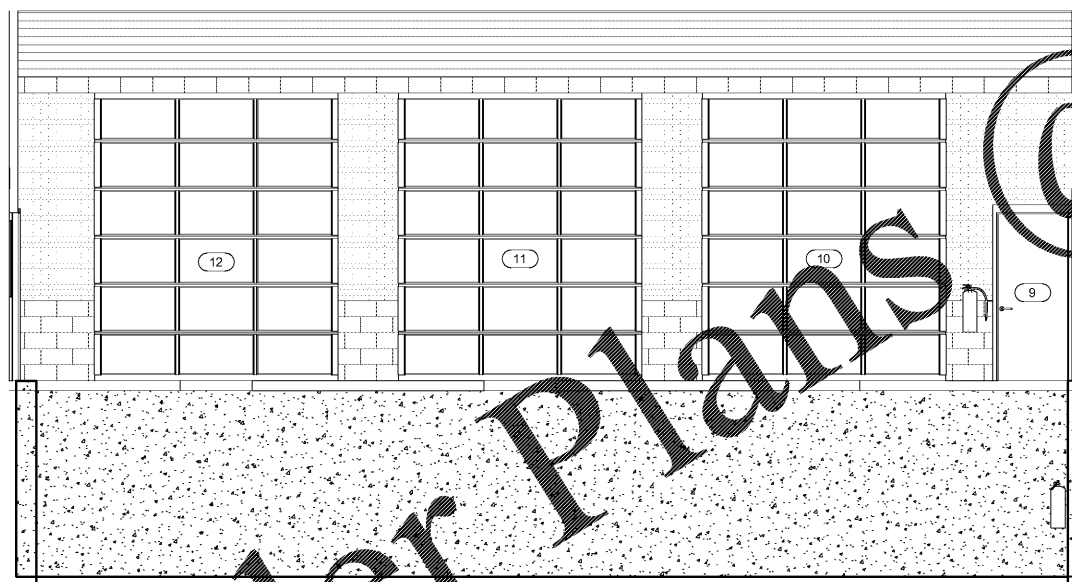

② Interior Elevation (Rear @ Oil Change)  
1/4" = 1'-0"

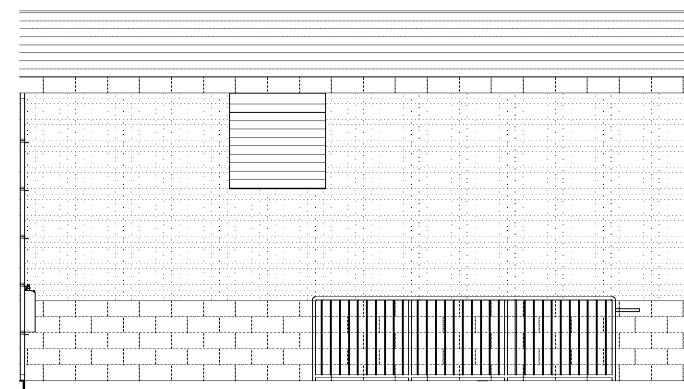

④ Interior Elevation (Right @ Oil Change)  
1/4" = 1'-0"

Order Plans @

WWW.LDITLINE.COM