

**Express Oil Change & Tire Engineers**  
Single Building - Right Hand Oil Change  
Augusta, Georgia

FINAL

No.	Description	Date


© 2017 Aho Architects, LLC.  
All Rights Reserved.

**Interior Elevations**


Project number	16031
Date	04/04/2017
Drawn by	ARC
Checked by	TAA

**A601**


Scale 1/4" = 1'-0"

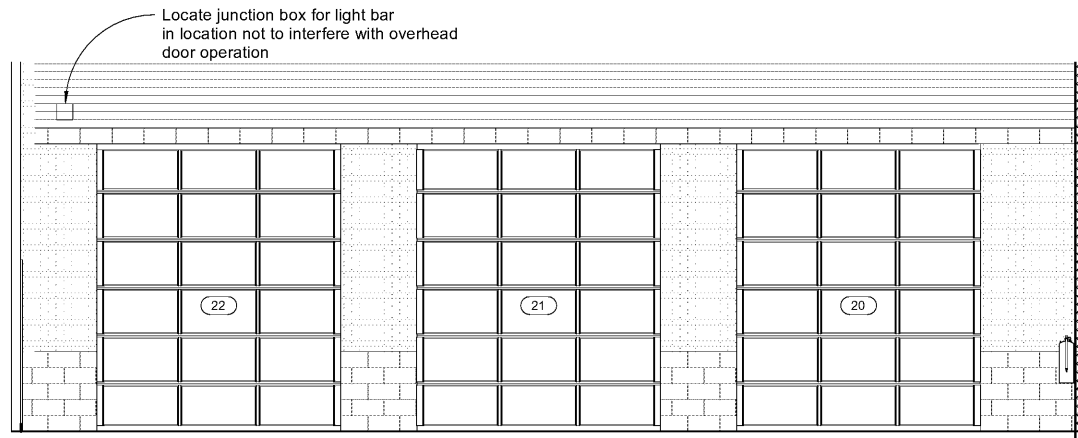


① Interior Elevation (Front @ Service)  
1/4" = 1'-0"

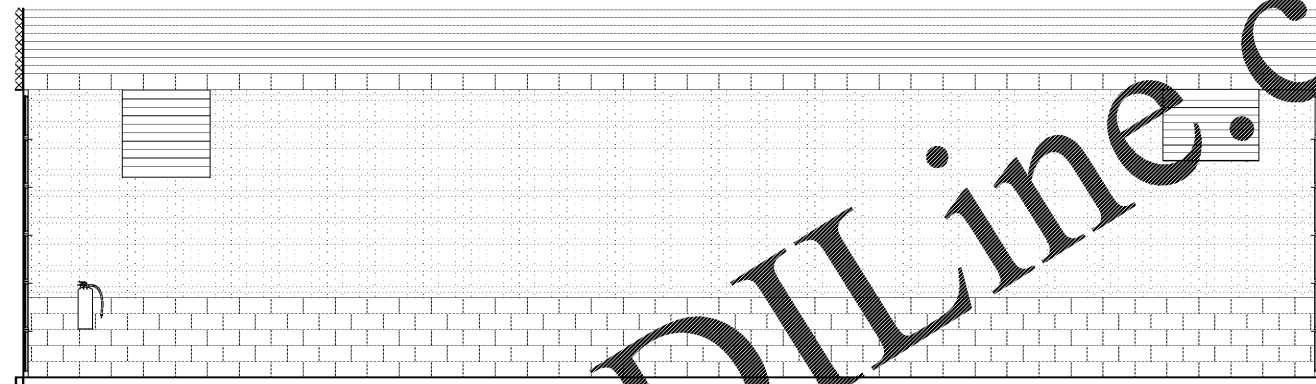

③ Interior Elevation (Left @ Service)  
1/4" = 1'-0"

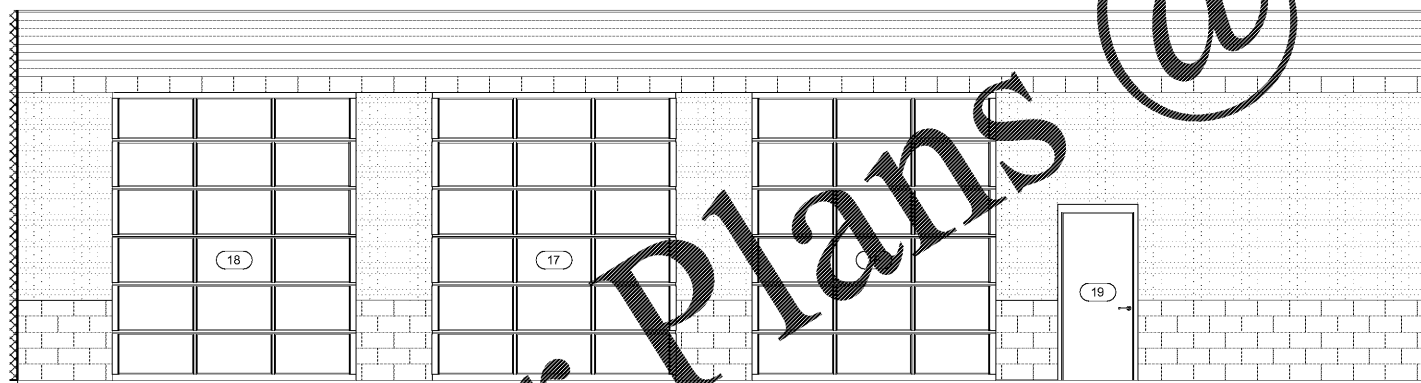

② Interior Elevation (Rear @ Service)  
1/4" = 1'-0"

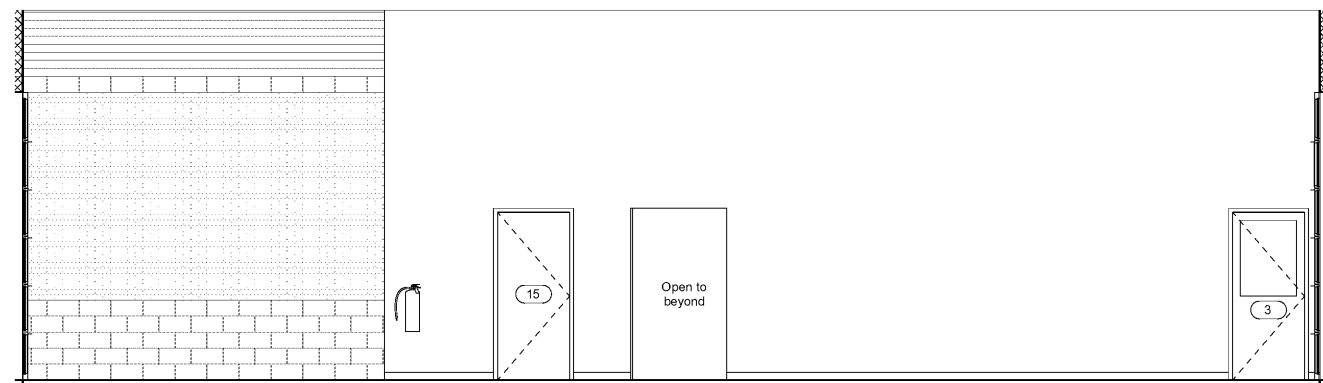

④ Interior Elevation (Right @ Service)  
1/4" = 1'-0"

Order Plans @ WWW.LDILine.com