

FINAL

No.	Description	Date

© 2017 Aho Architects, LLC. All Rights Reserved.

Floor Finishes

Project number 16031
Date 04/04/2017
Drawn by ARC
Checked by TAA


A610

Scale 1/4" = 1'-0"

FLOOR FINISH LEGEND


 Tile
 Epoxy Paint
 Sealed Concrete

Floor Finish Legend
1/4" = 1'-0"

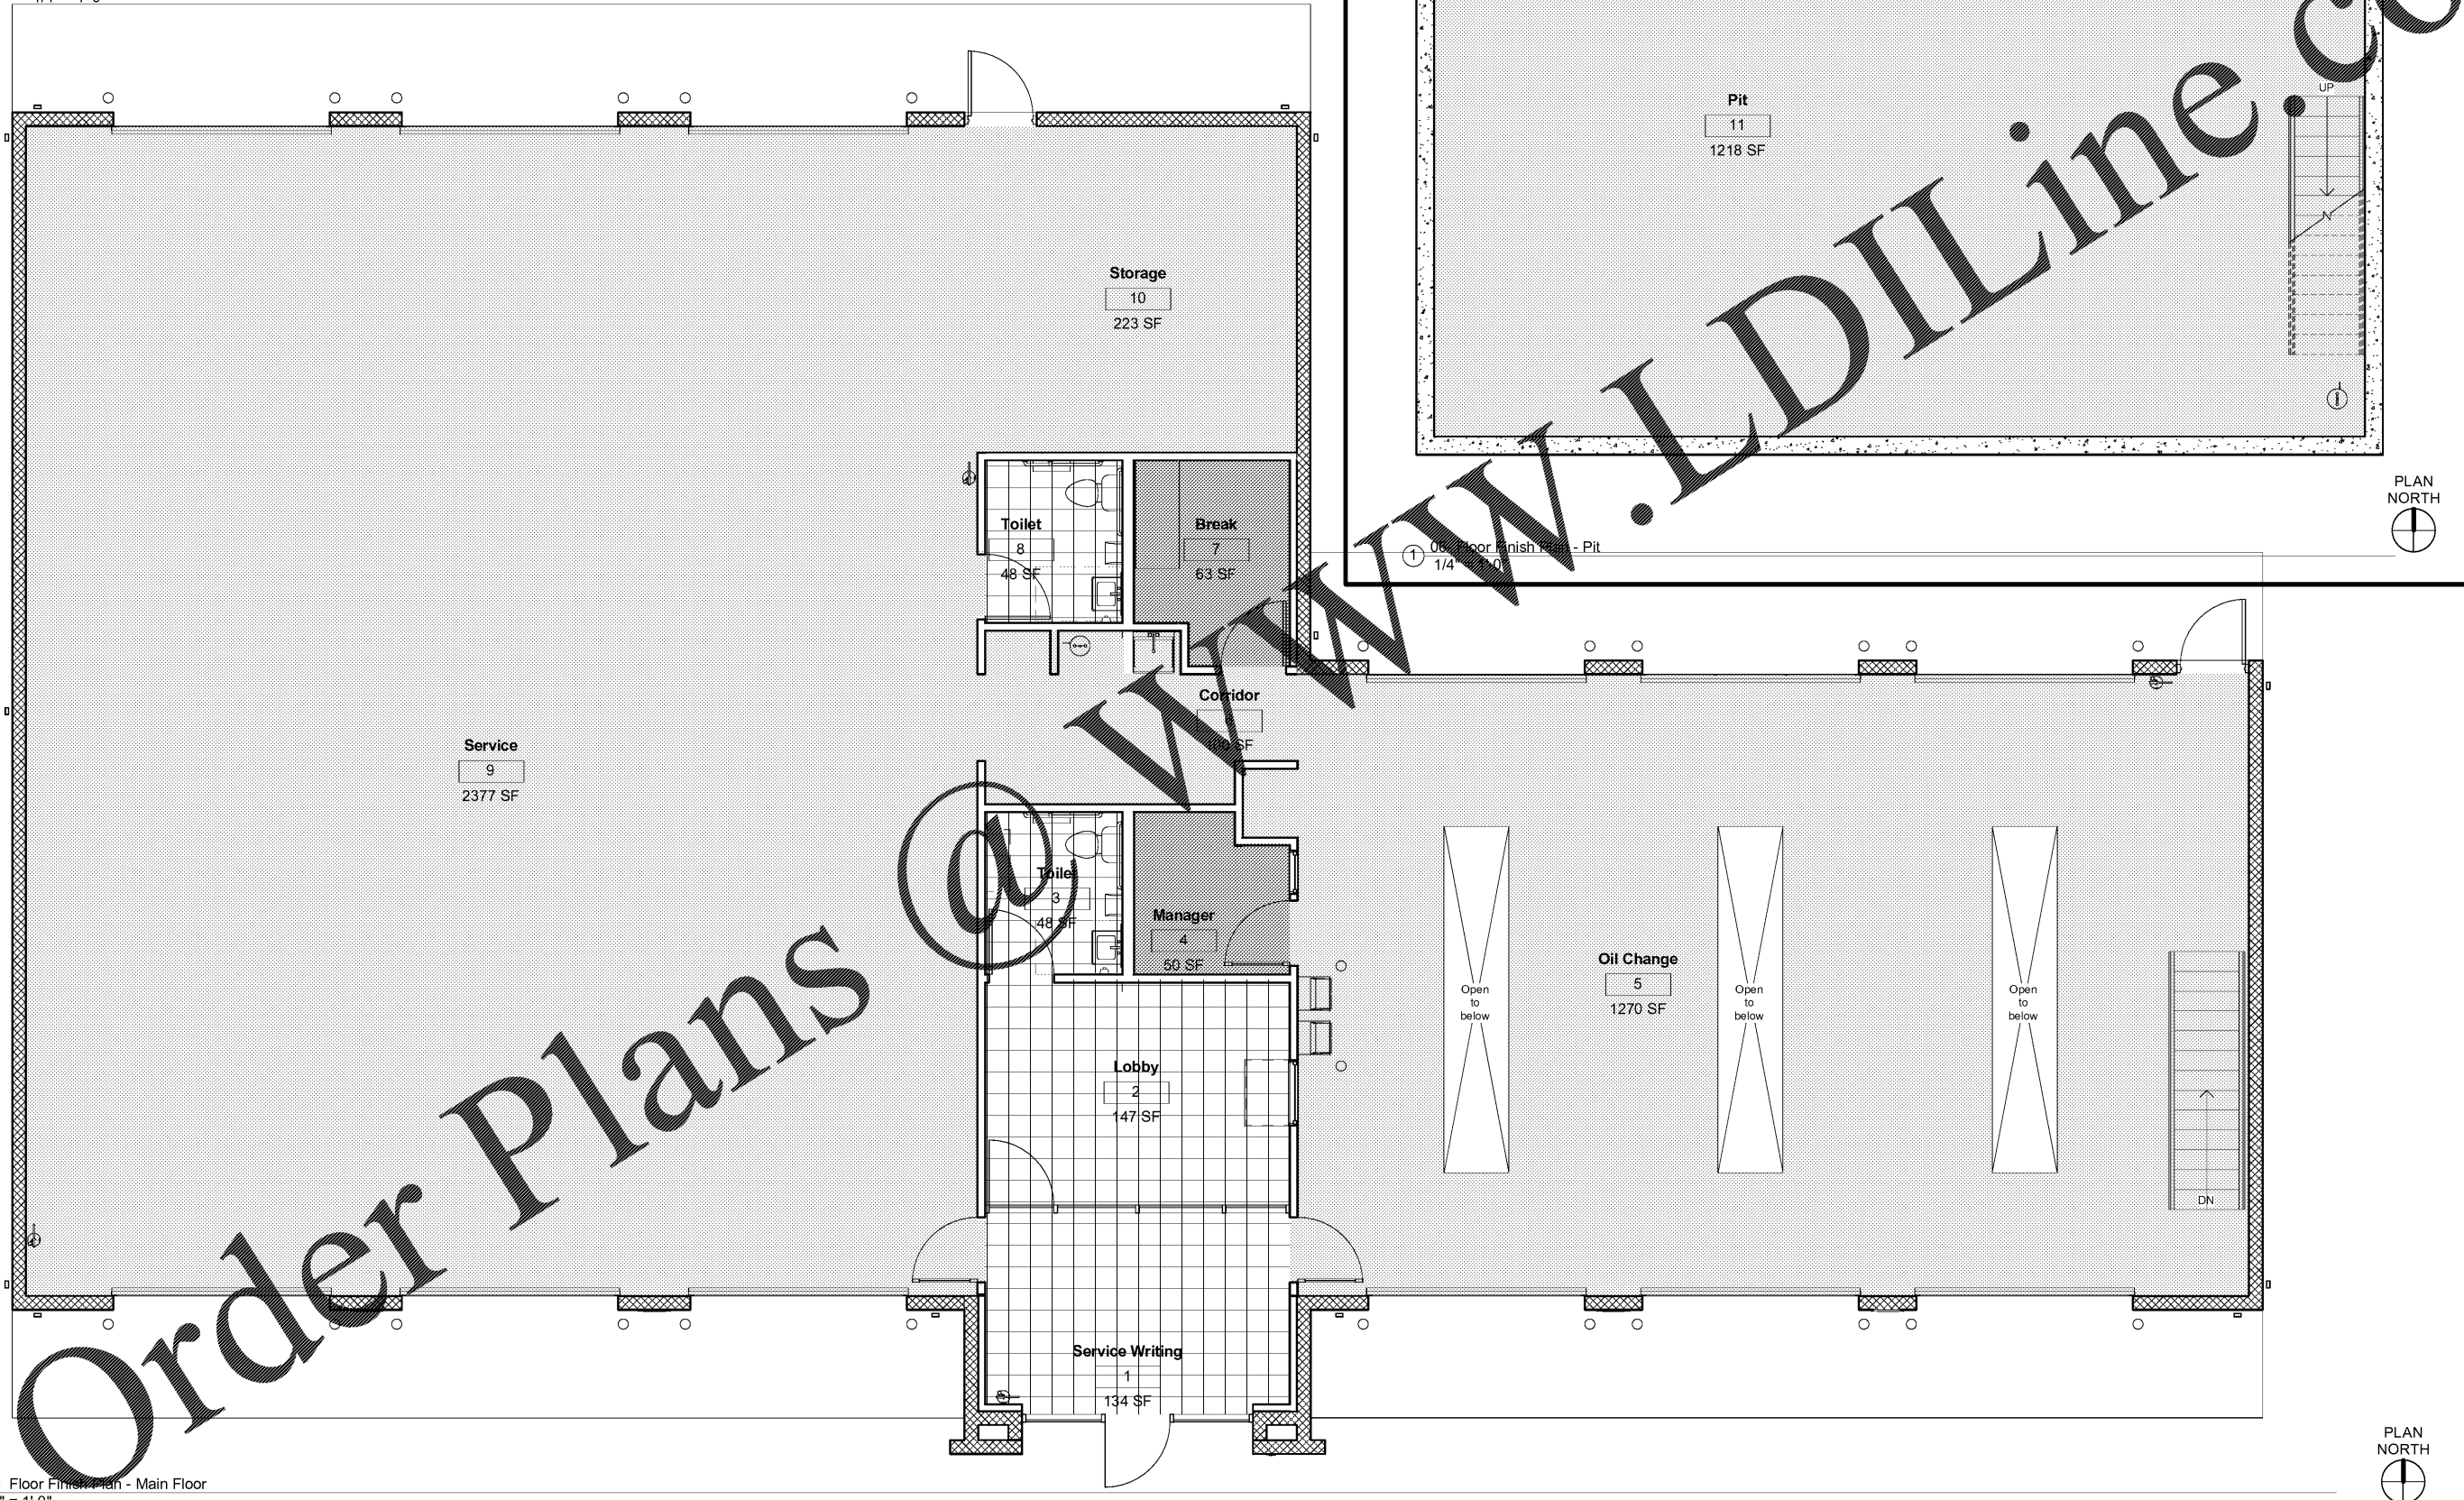

② 07 - Floor Finish Plan - Main Floor
1/4" = 1'-0"

Order Plans

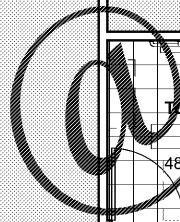

WLDI Line.com