
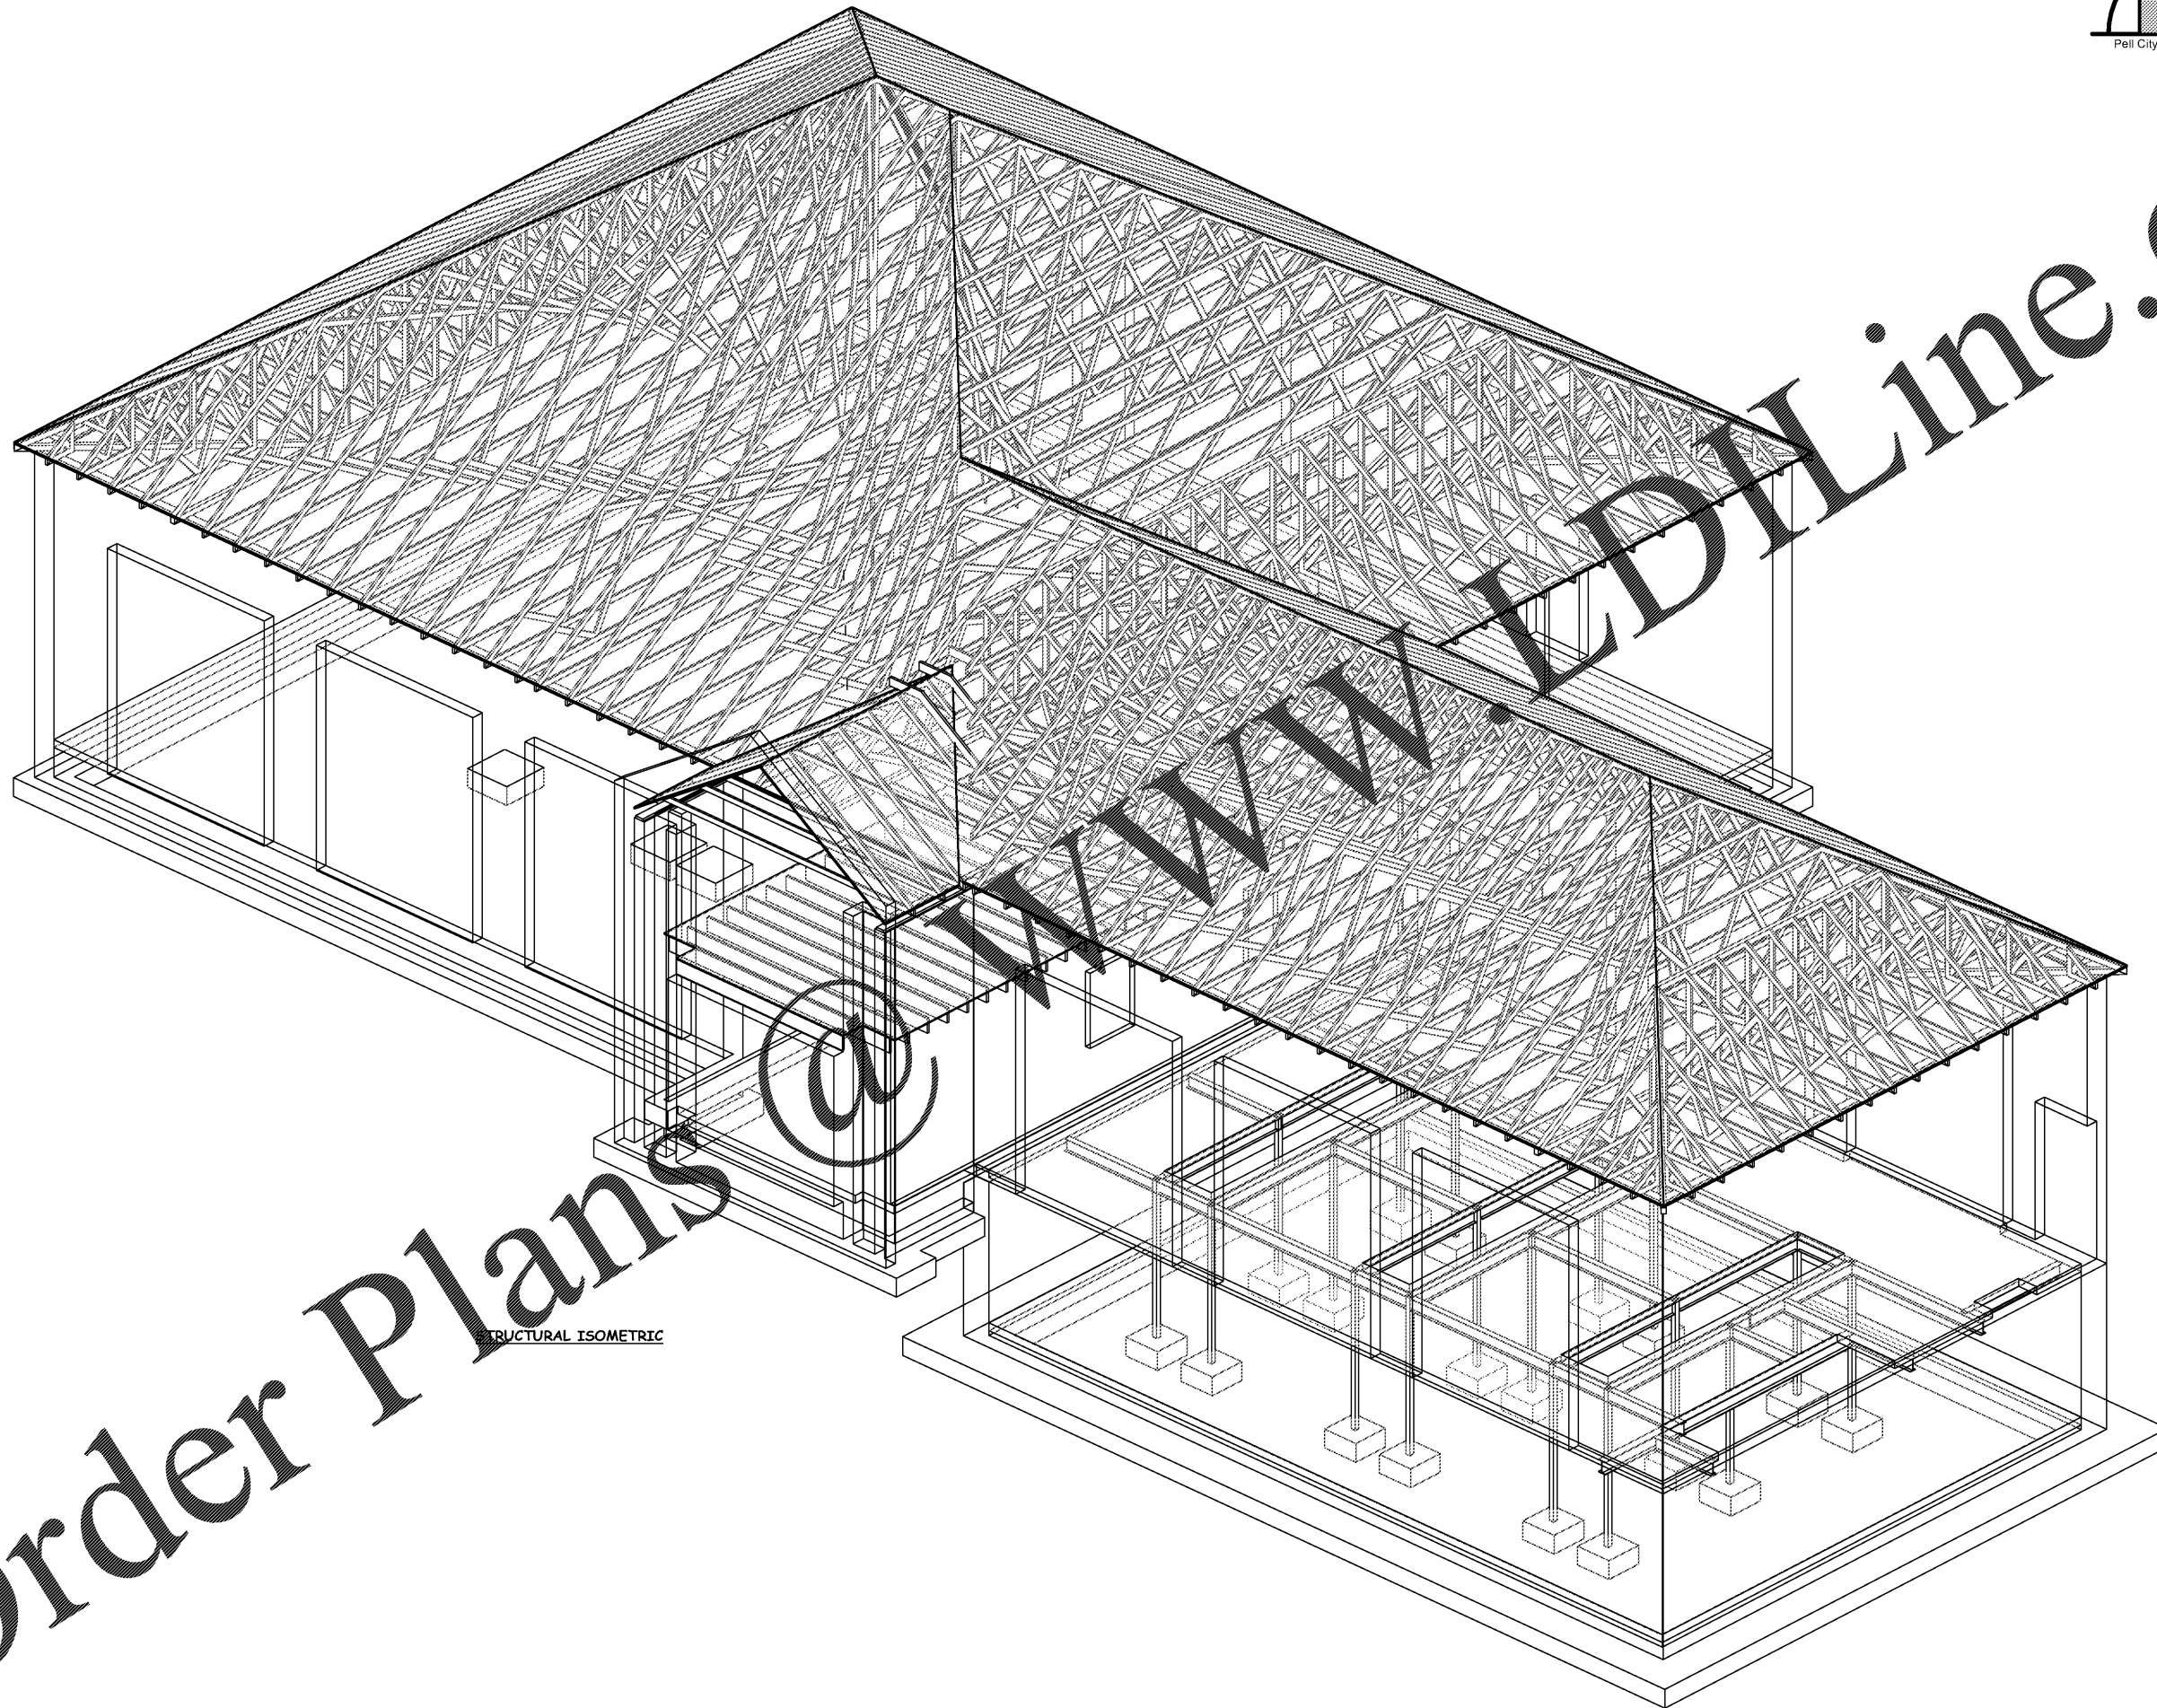


John Jones, PE, SE
 Structural Engineer
 Pell City, AL 35364
 205.884.5334

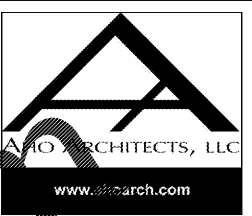

Order Plans @

STRUCTURAL ISOMETRIC

Express Oil Change & Tire Engineers
 Single Building - Right Hand Oil Change
 Augusta, Georgia

FINAL

No.	Description	Date

© 2017 Aho Architects, LLC. All Rights Reserved.

Structural Isometric

Project number 16031
 Date 04.03.17
 Drawn by jci
 Checked by jd

S0.0

Scale