


Express Oil Change & Tire Engineers
 Single Building - Right Hand Oil Change
 Augusta, Georgia

FINAL

No.	Description	Date

© 2017 Aho Architects, LLC. All Rights Reserved.

Sections and Details	
Project number	16031
Date	04.03.17
Drawn by	jcj
Checked by	jd
S5.2	
Scale	3/4" = 1'-0"

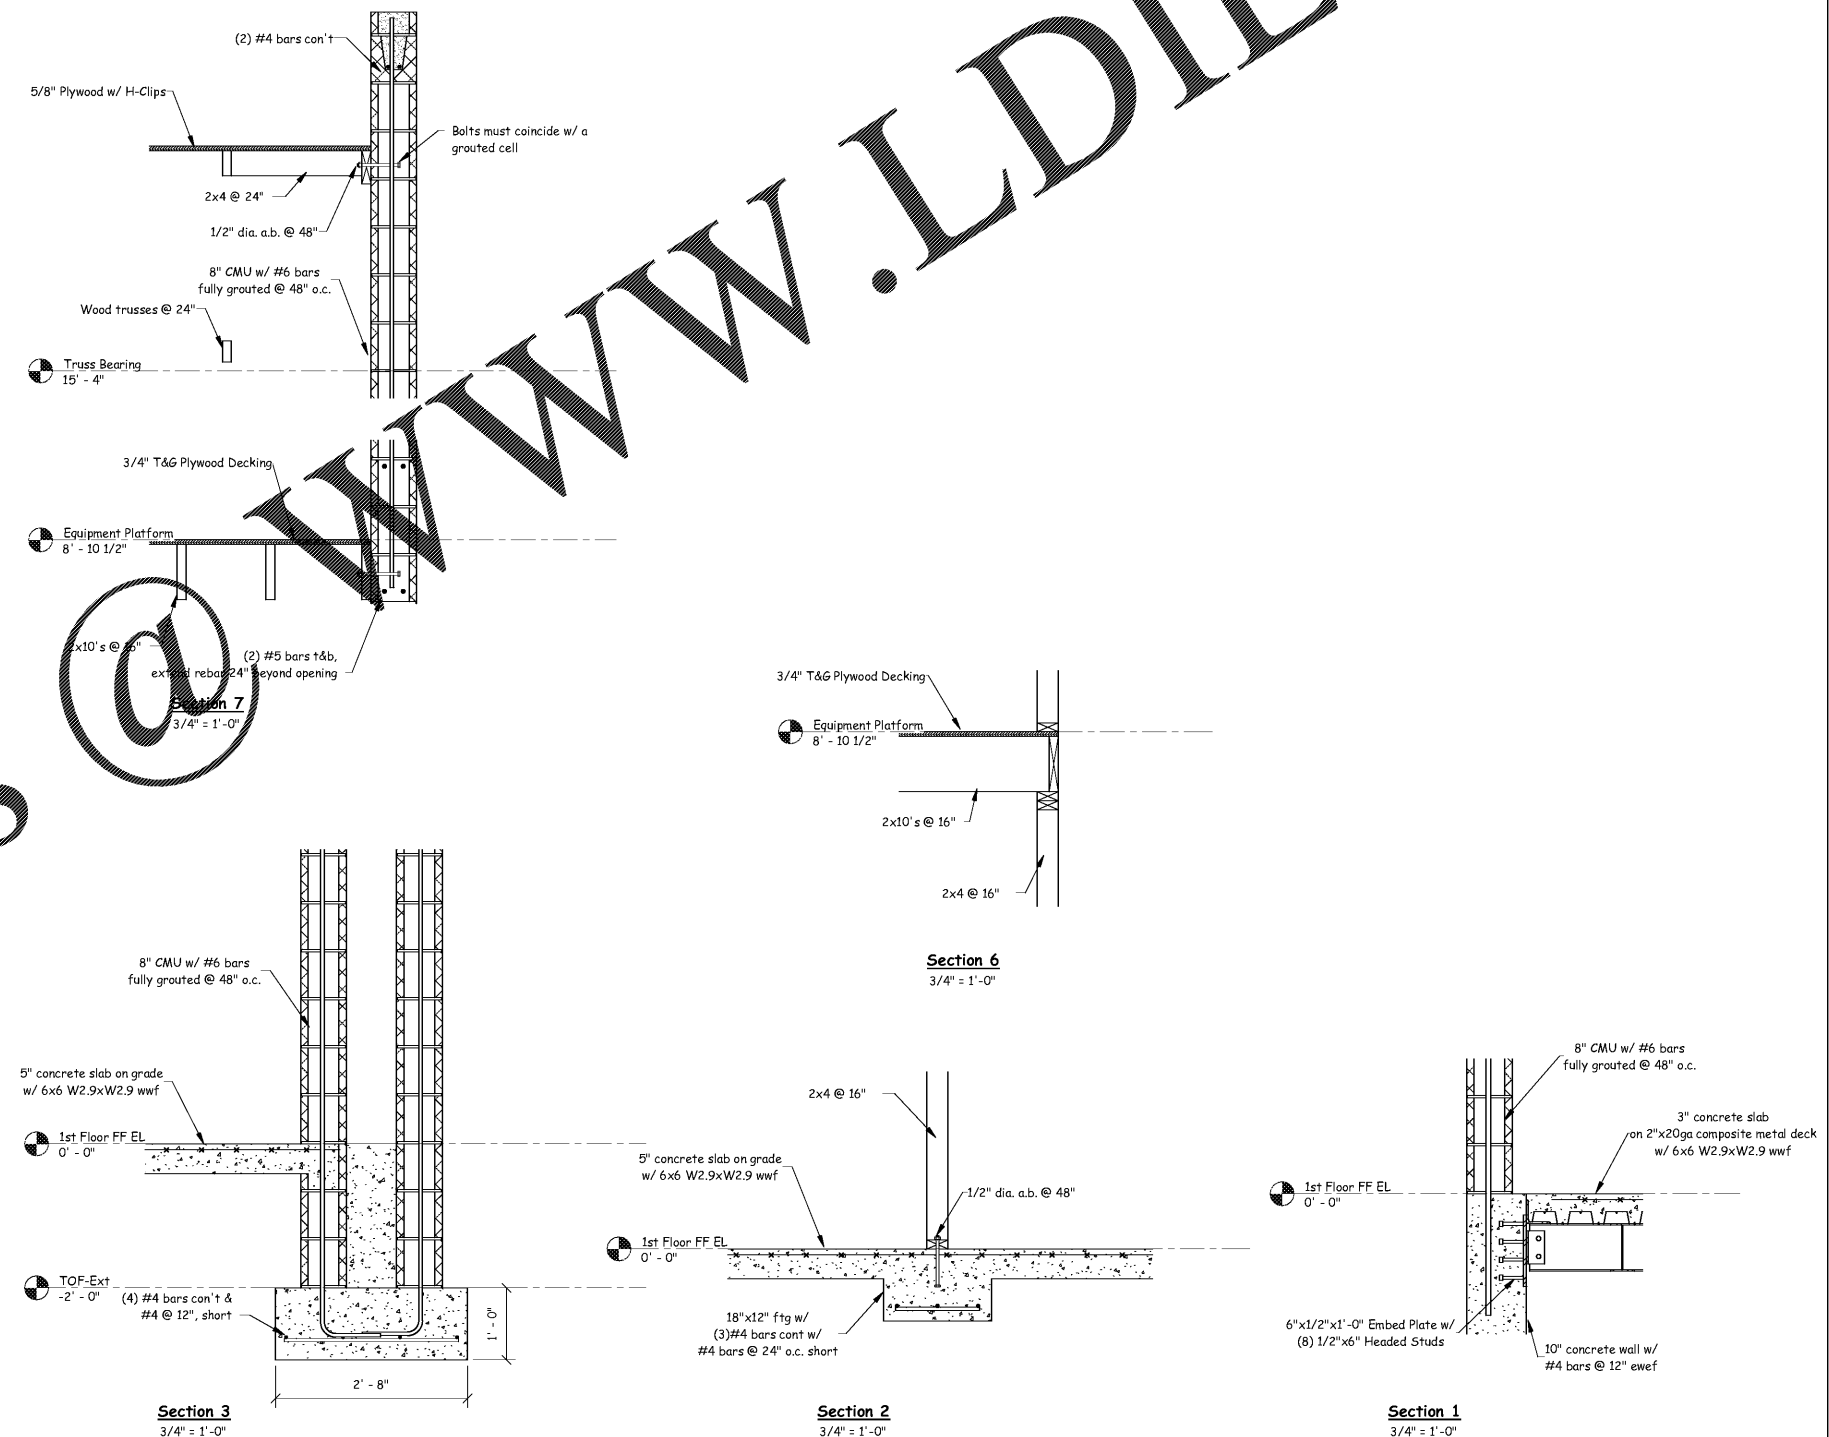

Order Plans

WWW.LDILine.com