



STAIRS 2

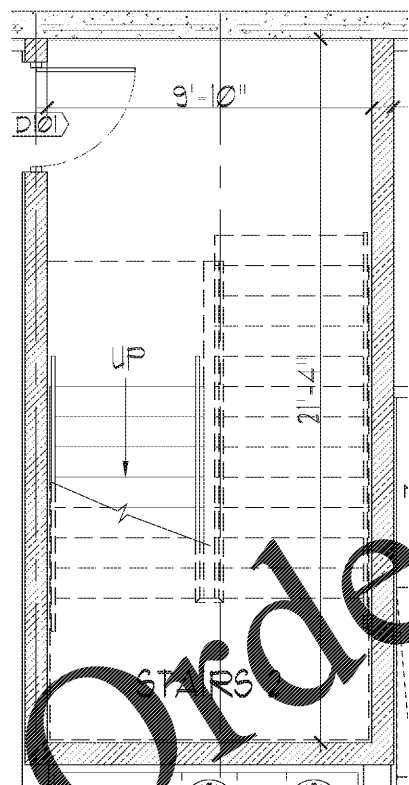


STAIR 2 - PLAN

A109 SCALE: 3/8"=1'-0"

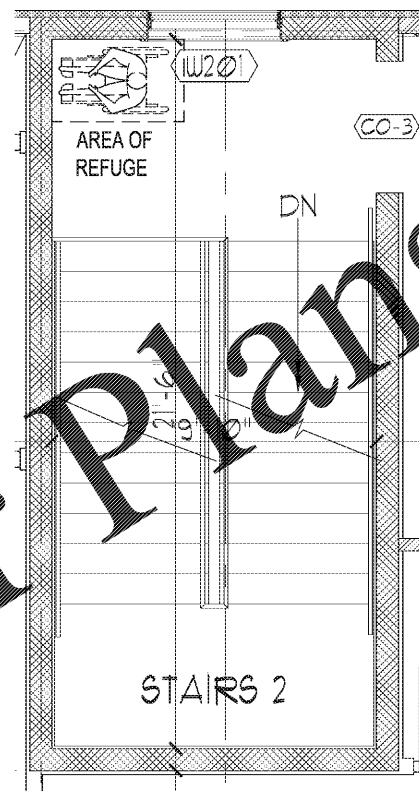

STAIRS 2

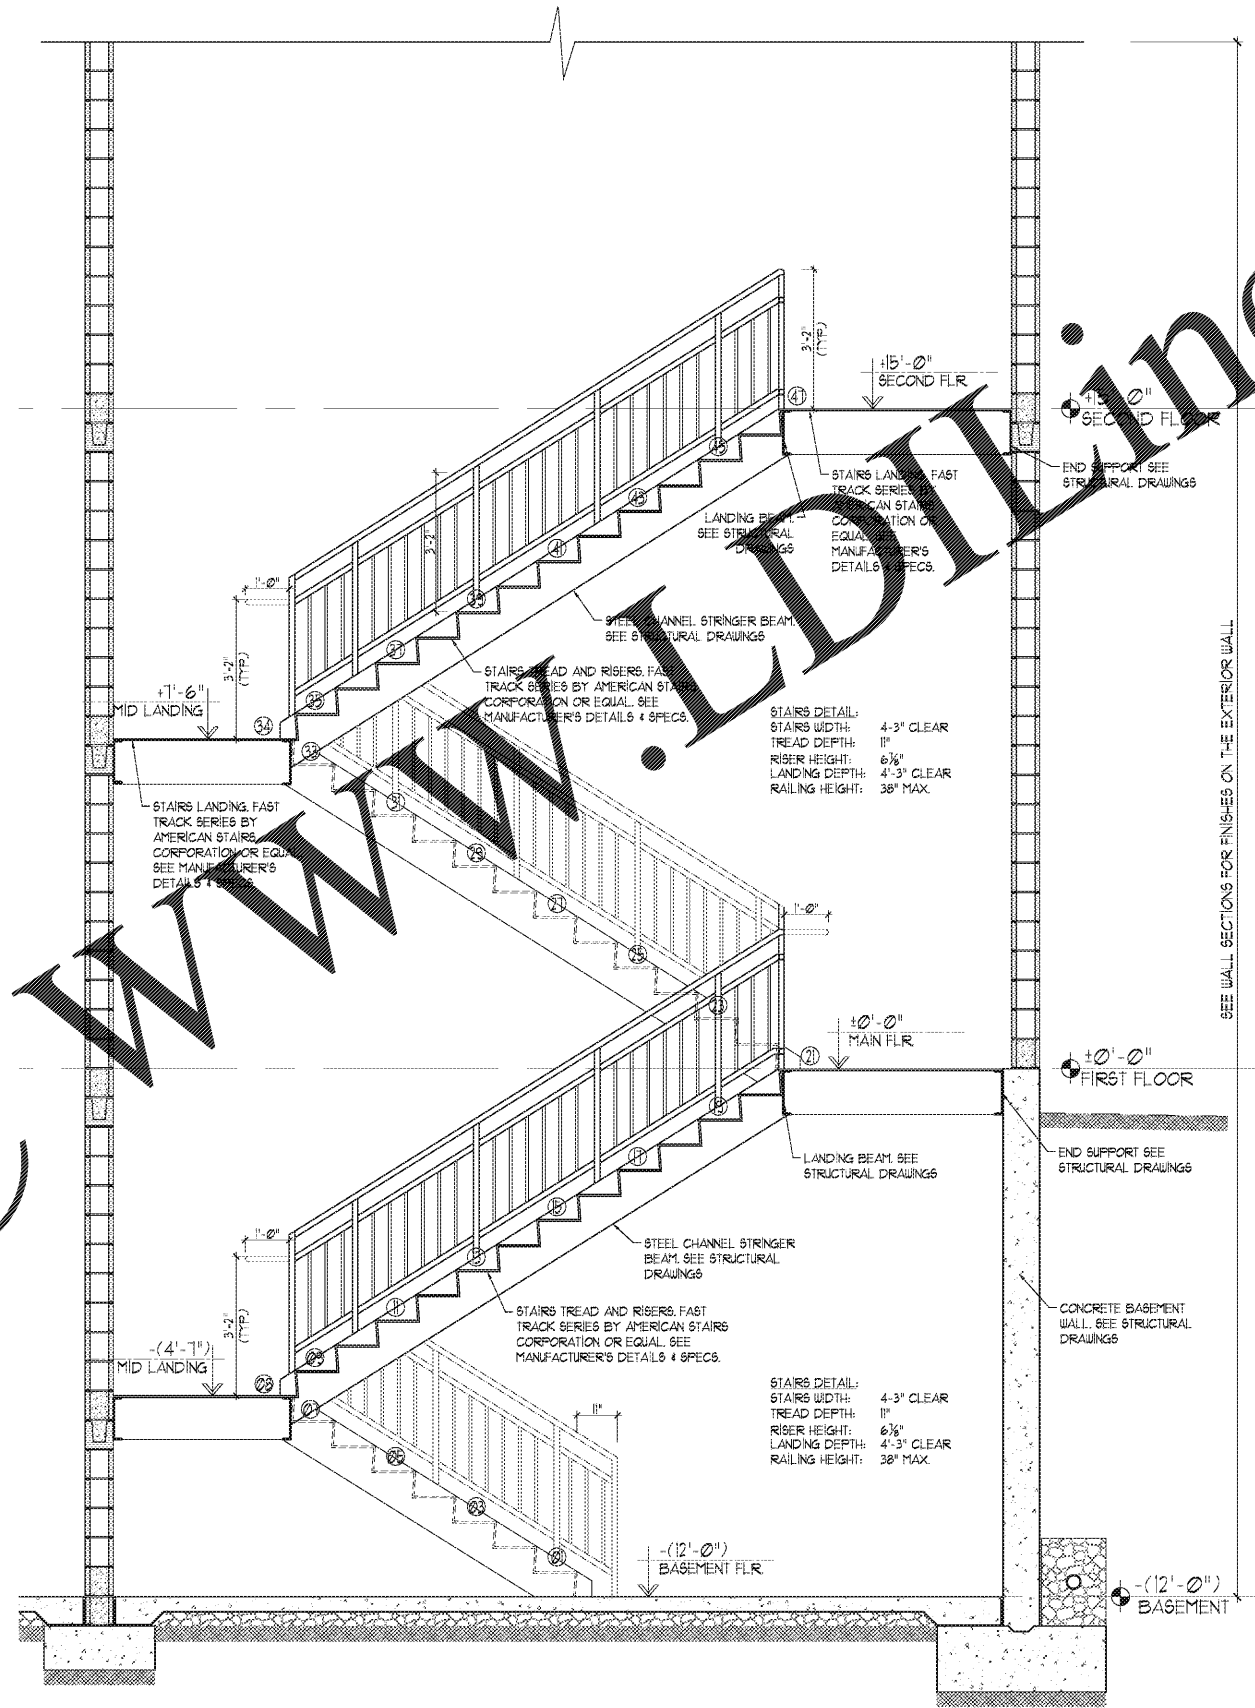

2 STAIR SECTION

A109 SCALE: 1/8"=1'-0"

DESIGN BUILD
BLACKWATER CONSTRUCTION GROUP, LLC
 2200 SATELLITE BLVD, DULUTH GA 30096
 Phone: 404-740-7589

DESIGN CONSULTANTS
DESIGN SOLUTIONS LLC
 1150 S. GUNN RD, SUITE 100, DUBLIN GA 31028
 Phone: 404-740-7589

ARCHITECT OF RECORD
ROBERT J LARA, AIA
 8450 SW 291 ST
 CUTLER BAY, FL 33189

STATE OF GEORGIA
 REGISTERED ARCHITECT
 ROBERT JERRY LARA
 No. 12454
 Nov 9 2014

STRUCTURAL
ENGQUEST
 3550 ENGINEERING DRIVE, SUITE 175
 PEACHTREE CORNERS, GA 30092
 TEL: (404) 906-4679
 www.engquest.com

MEP
ENGQUEST
 3550 ENGINEERING DRIVE, SUITE 175
 PEACHTREE CORNERS, GA 30092
 TEL: (404) 906-4679
 www.engquest.com

NOTES:

| REVISION # | DATE | REMARKS |
|------------|------|---------|
| | | |
| | | |
| | | |
| | | |

ISSUE DATE: 10-22-2014
 ISSUED TO: COUNTY PERMITS
 ISSUED FOR: PERMITS

| REVISION # | DATE | REMARKS |
|------------|------|---------|
| | | |
| | | |
| | | |
| | | |

PROJECT ADDRESS:
MASJID AL-MOMINEEN
 837 NORTH INDIAN CREEK DRIVE
 CLARKSTON, DEKALB COUNTY
 GEORGIA, 30021

LAYOUT:
STAIR 2 DETAIL

PAPER SIZE: 24X36 (ARCH D)
 SCALE: AS NOTED

SHEET NUMBER:
A110