

DESIGN BUILD
BLACKWATER CONSTRUCTION GROUP, LLC
 2200 SATELLITE BLVD, DULUTH GA 30092
 Phone: 404-740-7589

DESIGN CONSULTANTS
DESIGN SOLUTIONS LLC
 1100 S. GUNN RD, SUITE 100, DUBLIN GA 31028
 Phone: 404-740-7589

ARCHITECT OF RECORD
ROBERT J LARA, AIA
 8450 SW 291 ST
 CUTLER BAY, FL 33189

STATE OF GEORGIA
 ROBERT JERRY LARA
 REGISTERED ARCHITECT
 Nov 9 2014

STRUCTURAL
ENGQUEST
 3550 ENGINEERING DRIVE, SUITE 115
 PEACHTREE CORNERS, GA 30092
 TEL: (404) 596-8679
 www.engquest.com

MEP
ENGQUEST
 3550 ENGINEERING DRIVE, SUITE 115
 PEACHTREE CORNERS, GA 30092
 TEL: (404) 596-8679
 www.engquest.com

NOTES:

REVISION #	DATE	REMARKS

ISSUE DATE: 10-02-2014
 ISSUED TO: COUNTY PERMITS
 ISSUED FOR: PERMITS


REVISION #	DATE	REMARKS

PROJECT ADDRESS:
MASJID AL-MOMINEEN
 837 NORTH INDIAN CREEK DRIVE
 CLARKSTON, DEKALB COUNTY
 GEORGIA, 30021

LAYOUT:
BUILDING SECTION

PAPER SIZE: 24X36 (ARCH D)
 SCALE: AS NOTED

SHEET NUMBER:
A300

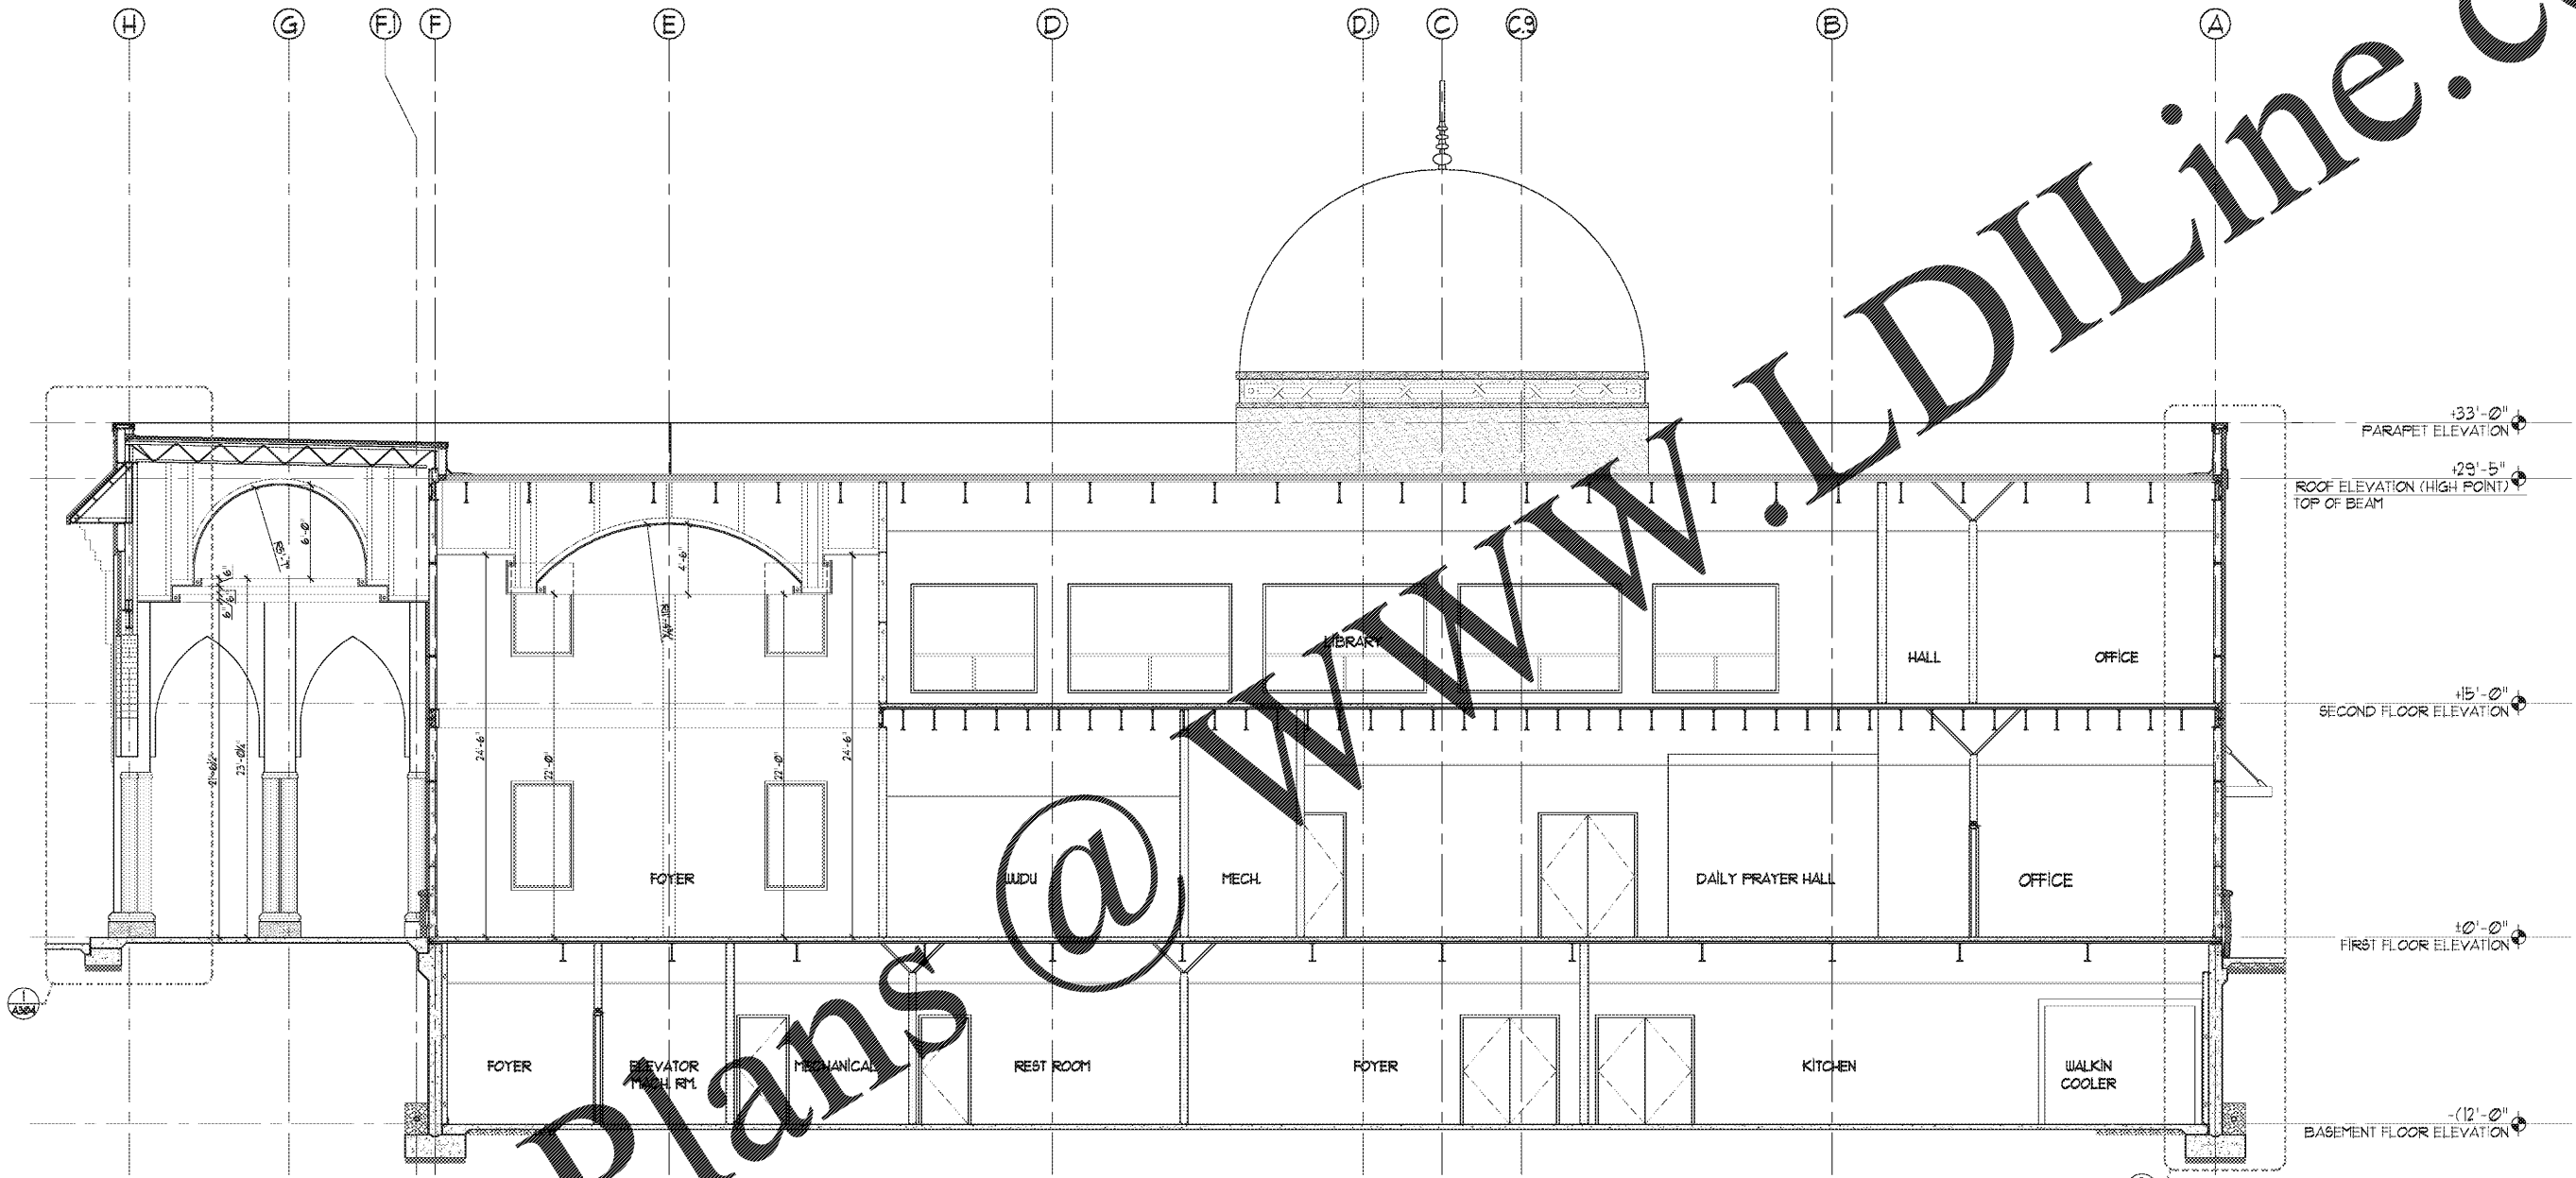

SECTION A
A300 SCALE: 3/16"=1'-0"

Order Plans @

WWW.LDILine.com