


DESIGN BUILD
 BLACKWATER
 CONSTRUCTION
 GROUP, LLC
 2200 SATELLITE BLVD, DULUTH GA
 30092
 770-455-1569

DESIGN CONSULTANTS
 DESIGN
 SOLUTIONS LLC
 11060 designconsultants.com
 Phone: 404-740-7587

ARCHITECT OF RECORD
 ROBERT J LARA, AIA
 8450 SW 201 ST.
 CUTLER BAY, FL 33189

STRUCTURAL & MEP
ENQUEST
 3550 ENGINEERING DRIVE, SUITE 175
 PEACHTREE CORNERS, GA 30092
 TEL: (678) 906-4670
 www.enquest.com

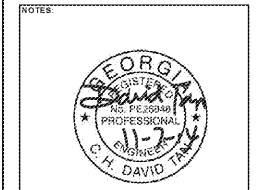

REVISION #	DATE	REMARKS


ISSUE DATE	ISSUED TO:	ISSUED FOR:
10-02-2014	COUNTY	PERMITS

PROJECT ADDRESS:
MASJID AL-MOMINEEN
 837 NORTH INDIAN CREEK DRIVE
 CLARKSTON, DEKALB COUNTY
 GEORGIA, 30021

LAYOUT:
MIRHAB DETAIL

PAPER SIZE: 24x36 (ARCH D)
 SCALE: AS NOTED


SHEET NUMBER:
S502

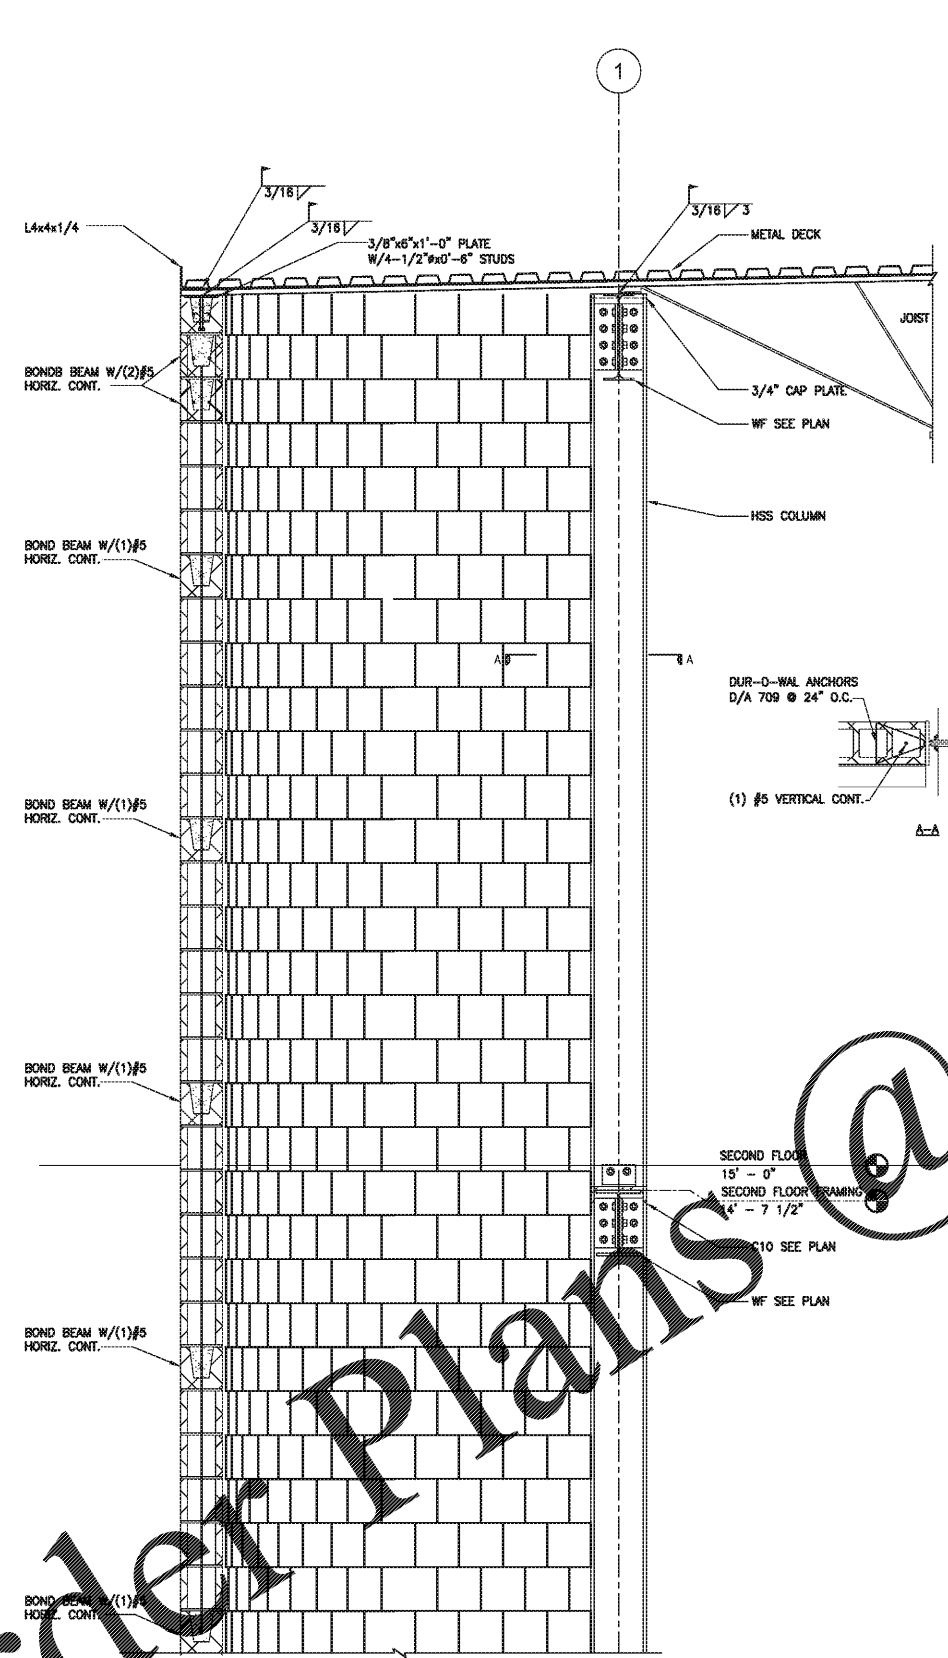

FRAMING DETAIL © MIRHAB

SCALE: 3/4"=1'-0"

1

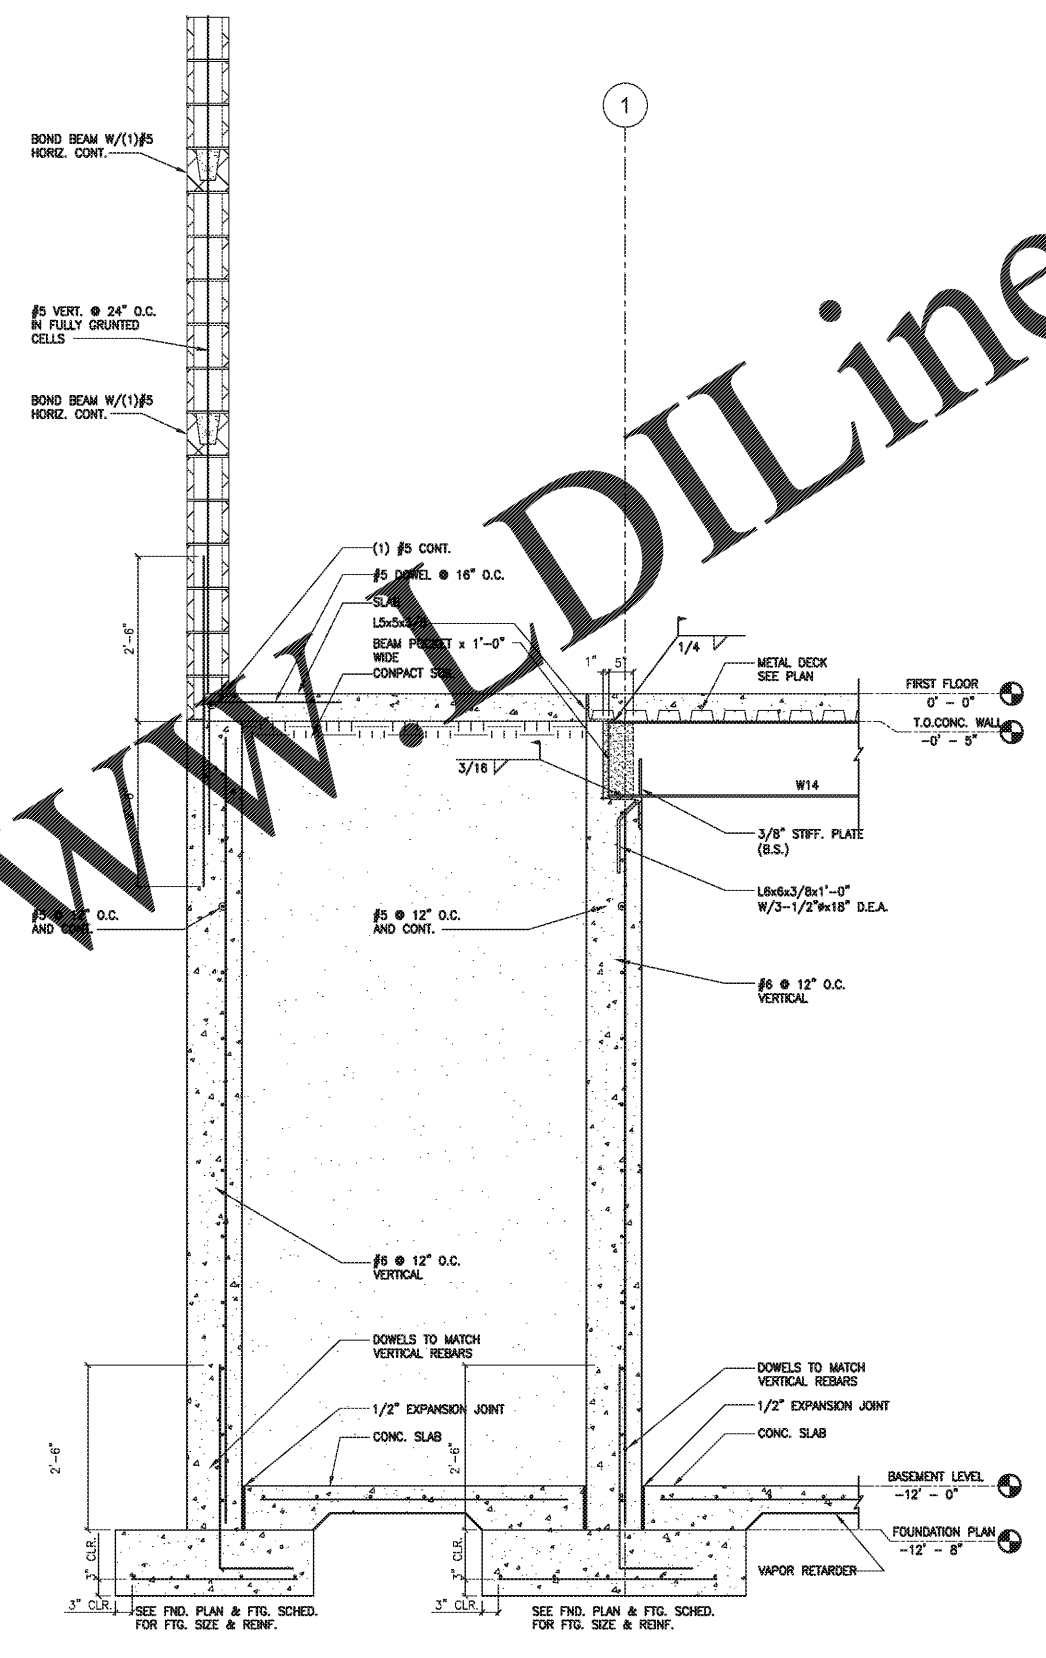

FRAMING DETAIL © MIRHAB

SCALE: 3/4"=1'-0"

2

Order Plans @ WWW.AJDLLine.com