


JOIST/BEAM TO COL. CONNECTION DETAIL

SCALE: 3/4"=1'-0"


1

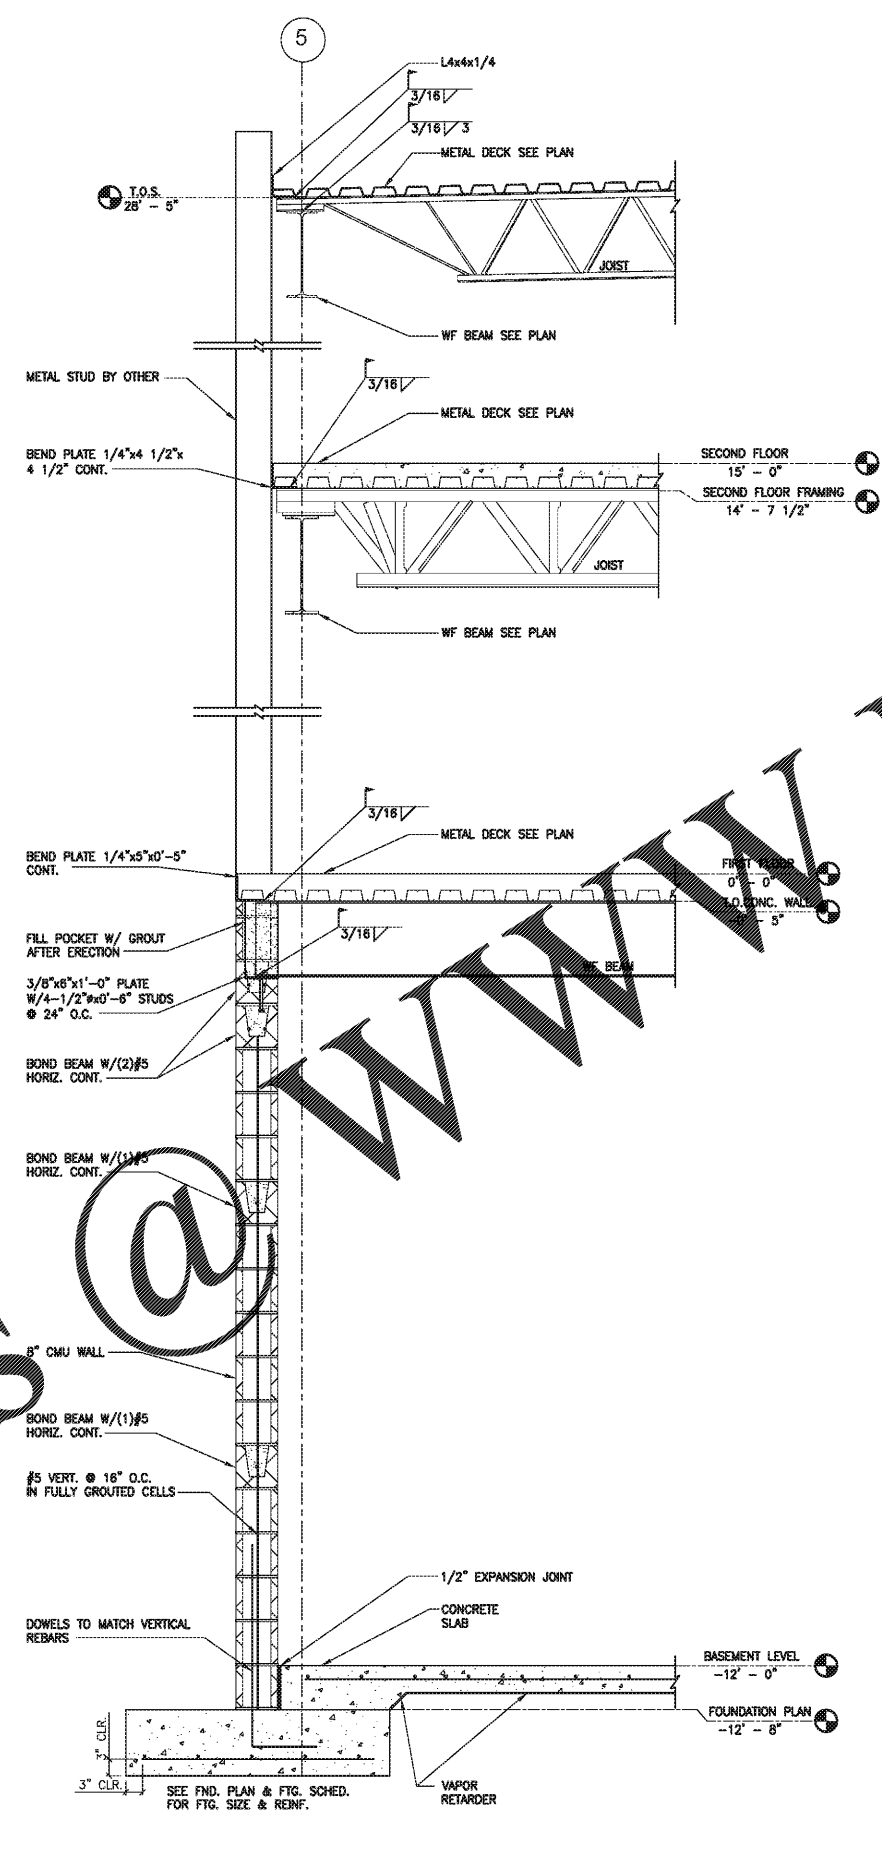

JOIST/BEAM TO COL. CONNECTION DETAIL

SCALE: 3/4"=1'-0"

2

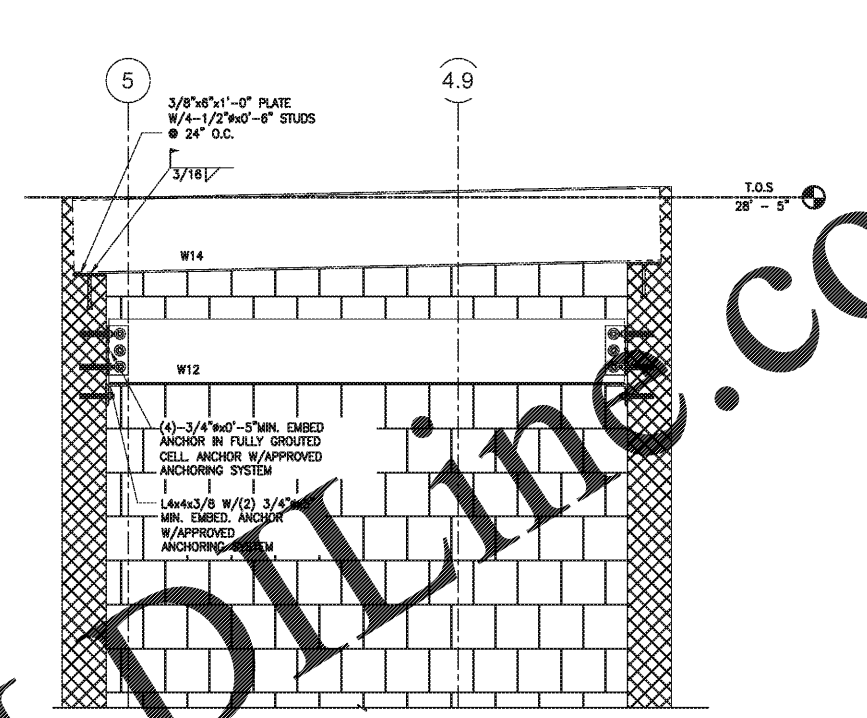

FRAMING DETAIL @ ELEVATOR

SCALE: 3/4"=1'-0"

3


DESIGN BUILD
BLACKWATER CONSTRUCTION GROUP, LLC
 2200 SATELLITE BLVD., DULUTH GA 30092
 TEL: (770) 455-1569

DESIGN CONSULTANTS
DESIGN SOLUTIONS LLC
 11060designsolutions.com
 Phone: 404-740-7587

ARCHITECT OF RECORD
ROBERT J LARA, AIA
 8450 SW 201 ST.
 CUTLER BAY, FL 33189

STRUCTURAL & MEP

ENGQUEST
 3550 ENGINEERING DRIVE, SUITE 175
 PEACHTREE CORNERS, GA 30092
 TEL: (678) 906-4670
 www.engquest.com

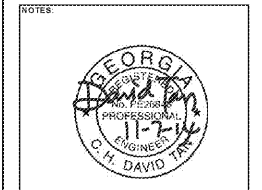

REVISION #	DATE	REMARKS

ISSUE DATE	ISSUED TO:	ISSUED FOR:
10-02-2014	COUNTY	PERMITS

PROJECT ADDRESS:
MASJID AL-MOMINEEN
 837 NORTH INDIAN CREEK DRIVE
 CLARKSTON, DEKALB COUNTY
 GEORGIA, 30021

LAYOUT:
DETAILS

PAPER SIZE: 24X36 (ARCH D)
 SCALE: AS NOTED

SHEET NUMBER:
S504