


FRAMING DETAIL @ PORCH 1
SCALE: 3/4"=1'-0"

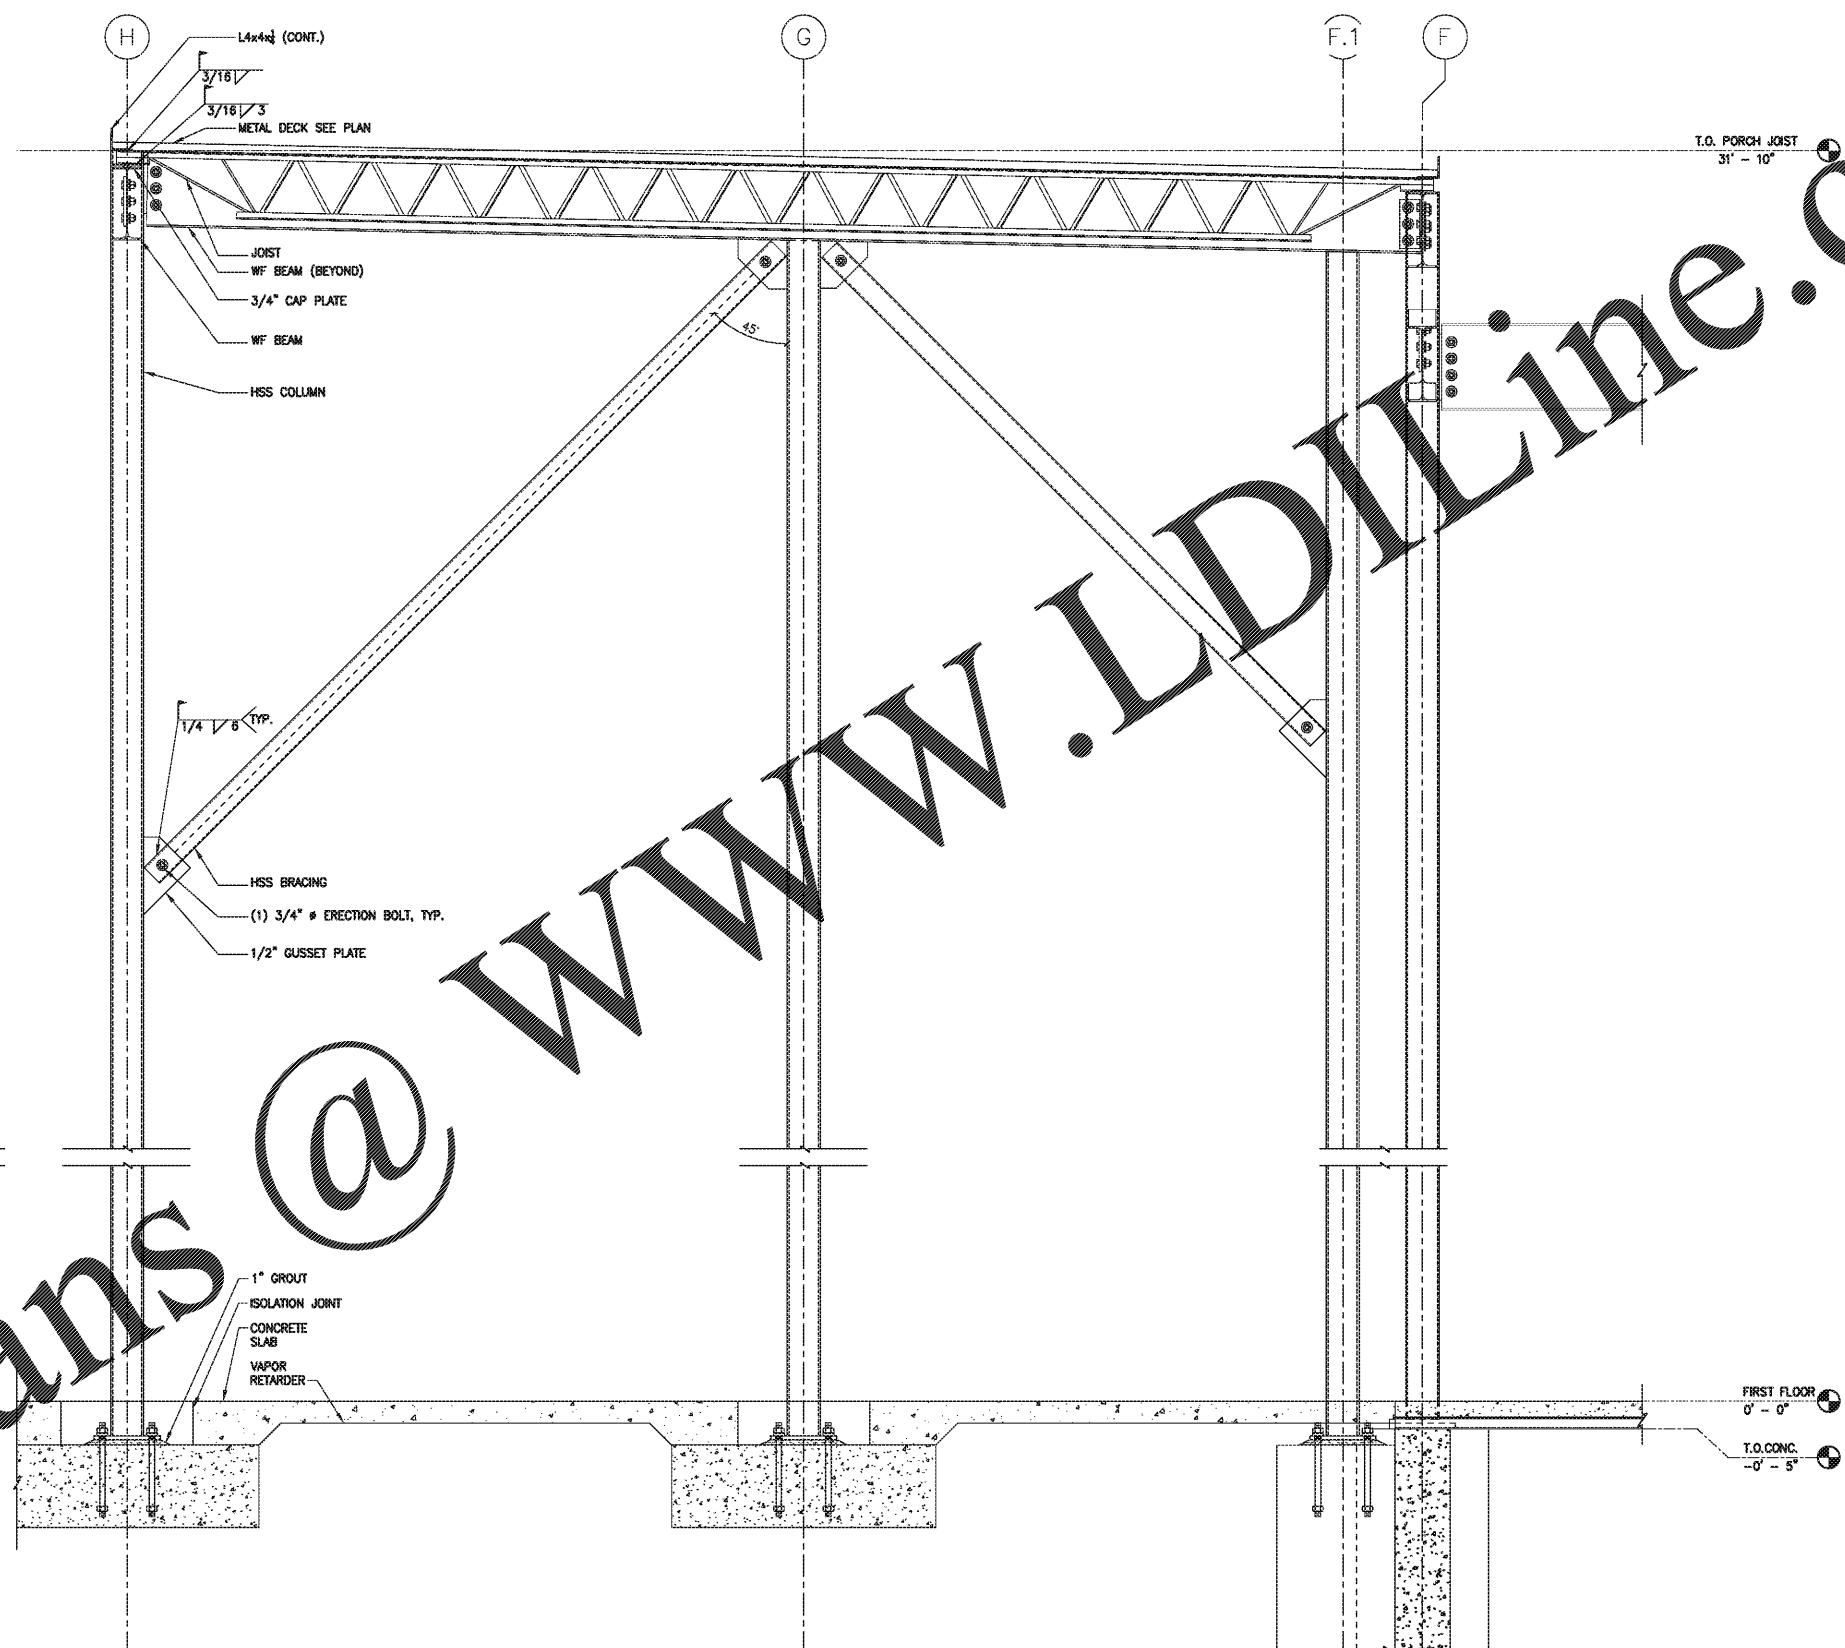

FRAMING DETAIL @ PORCH 2
SCALE: 3/4"=1'-0"

DESIGN BUILD
BLACKWATER
CONSTRUCTION
GROUP, LLC
2200 SATELLITE BLVD, DULUTH GA
30092
404-740-7589

DESIGN CONSULTANTS
DESIGN
SOLUTIONS LLC
info@designsolutions.com
Phone: 404-740-7589

ARCHITECT OF RECORD
ROBERT J LARA, AIA
8450 SW 201 ST.
CUTLER BAY, FL 33189

STRUCTURAL & MEP
ENGQUEST
3550 ENGINEERING DRIVE, SUITE 175
PEACHTREE CORNERS, GA 30092
TEL: (678) 906-4670
www.engquest.com

NOTES

REVISION #	DATE	REMARKS

ISSUE DATE	ISSUED TO:	ISSUED FOR:
10-02-2014	COUNTY	PERMITS

PROJECT ADDRESS:
MASJID AL-MOMINEEN
837 NORTH INDIAN CREEK DRIVE
CLARKSTON, DEKALB COUNTY
GEORGIA, 30021

REVISION #	DATE	REMARKS

PROJECT ADDRESS:
MASJID AL-MOMINEEN
837 NORTH INDIAN CREEK DRIVE
CLARKSTON, DEKALB COUNTY
GEORGIA, 30021

LAYOUT:
PORCH FRAMING DETAIL

PAPER SIZE: 24x36 (ARCH D)
SCALE: AS NOTED

SHEET NUMBER:
S505

Order Plans @ www.LDLine.com