
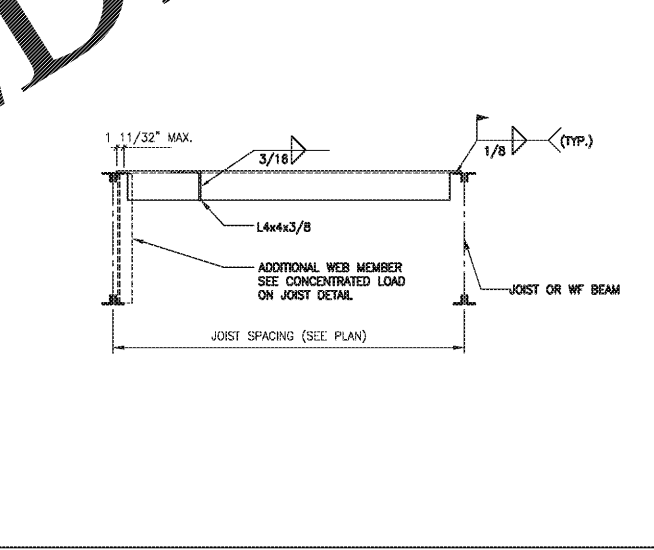
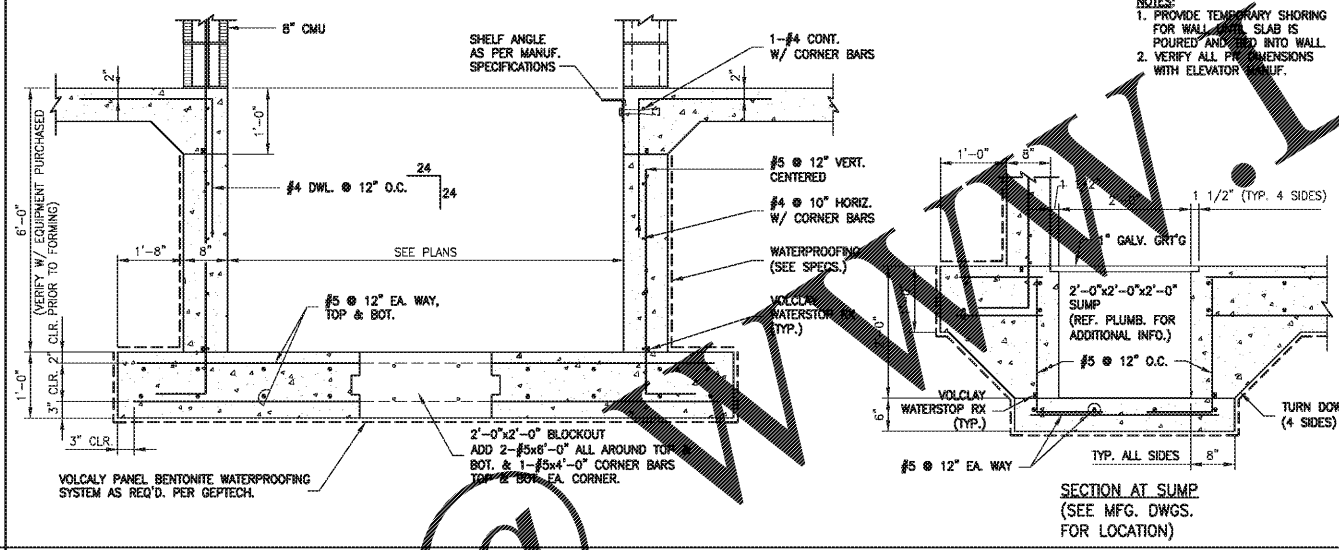


1 TYPICAL SLAB JOINT DETAIL AT OFFICE SCALE: N.T.S.

2 TYPICAL ISOLATION JOINTS SCALE: 3/4"=1'-0"


3 TYPICAL RE-ENTRANT CORNER SCALE: 3/4"=1'-0"

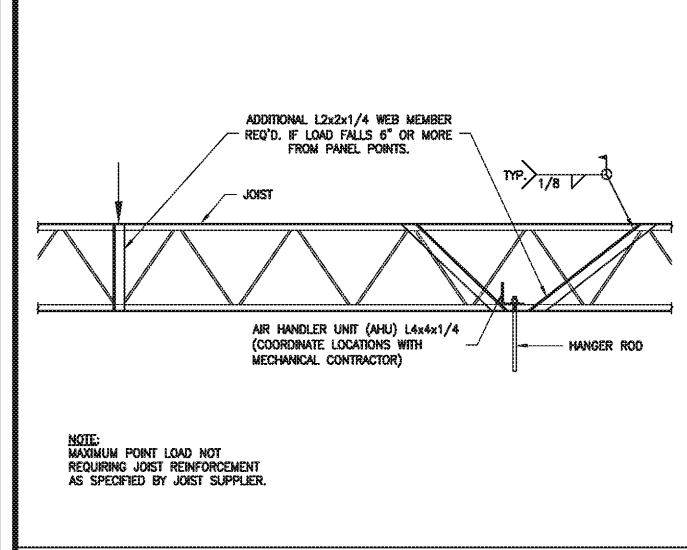

4 CONCENTRATED LOAD ON JOIST SCALE: 3/4"=1'-0"

5 ELEVATOR PIT (CIP) SCALE: 3/4"=1'-0"

6 DETAIL SCALE: 3/4"=1'-0"

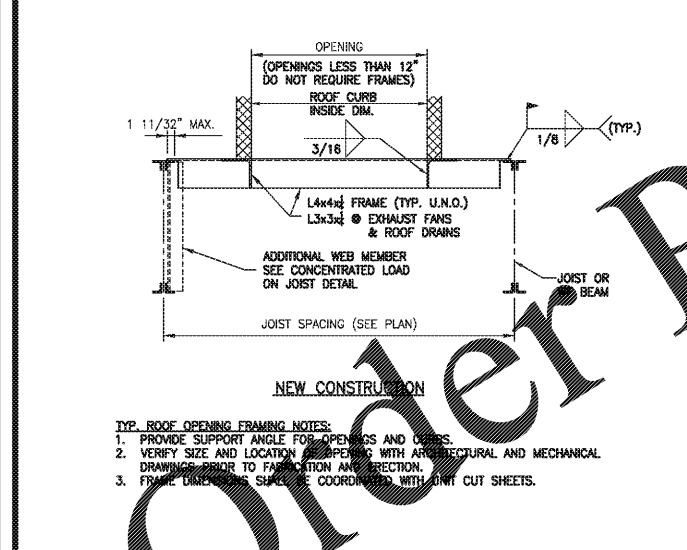

7 ROOF OPENING FRAMING DETAIL SCALE: 3/4"=1'-0"

DESIGN BUILD  
**BLACKWATER CONSTRUCTION GROUP, LLC**  
 2200 SATELLITE BLVD., DULUTH GA 30096  
 770-251-1569

DESIGN CONSULTANTS  
**DESIGN SOLUTIONS LLC**  
 11060designsolutions.com  
 Phone: 404-740-7587

ARCHITECT OF RECORD  
**ROBERT J LARA, AIA**  
 8450 SW 201 ST.  
 CUTLER BAY, FL 33189

STRUCTURAL & MEP  
**ENQUEST**  
 3550 ENGINEERING DRIVE, SUITE 175  
 PEACHTREE CORNERS, GA 30092  
 TEL: (678) 906-4670  
 www.enquest.com

NOTES:

REVISION #	DATE	REMARKS

ISSUE DATE	ISSUED TO:	ISSUED FOR:
10-02-2014	COUNTY	PERMITS

PROJECT ADDRESS:  
**MASJID AL-MOMINEEN**  
 837 NORTH INDIAN CREEK DRIVE  
 CLARKSTON, DEKALB COUNTY  
 GEORGIA, 30021

LAYOUT:  
**DETAILS**

PAPER SIZE: 24x36 (ARCH D)  
 SCALE: AS NOTED

SHEET NUMBER:  
**S506**