


Order Plans

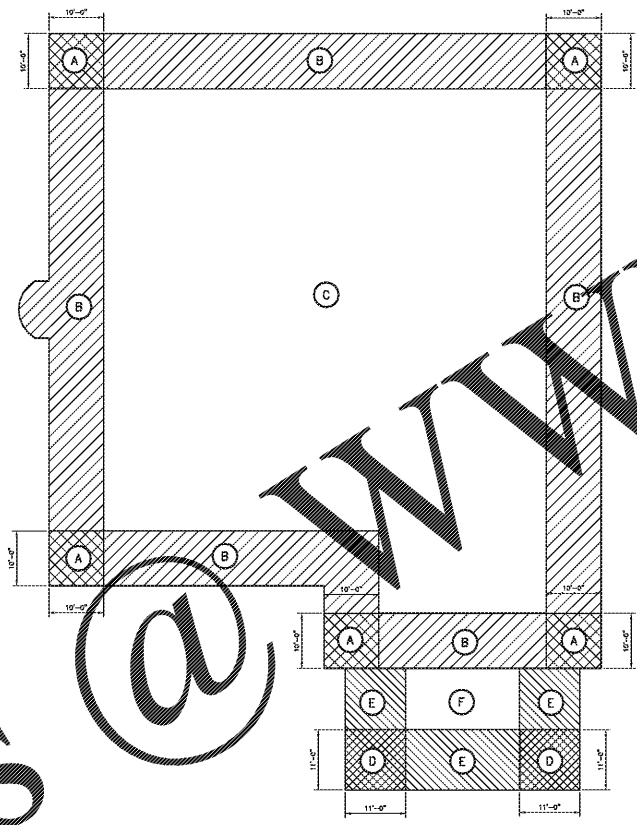

ROOF JOIST UPLIFT DIAGRAM
SCALE: 1/16" = 1'-0"



UPLIFT SCHEDULE	
ZONE	NET UPLIFT (NOMINAL) PSF
A	-33.1
B	-33.1
C	-27.0
D	-42.9
E	-42.9
F	-42.9

DESIGN BUILD
BLACKWATER CONSTRUCTION GROUP, LLC
2200 SATELLITE BLVD, DULUTH GA 30092
TEL: (770) 455-1569

DESIGN CONSULTANTS
DESIGN SOLUTIONS LLC
11060 DESIGN SOLUTIONS, LLC
Phone: 404-740-7587

ARCHITECT OF RECORD
ROBERT J LARA, AIA
8450 SW 201 ST.
CUTLER BAY, FL 33189

STRUCTURAL & MEP
ENGQUEST
3550 ENGINEERING DRIVE, SUITE 175
PEACHTREE CORNERS, GA 30092
TEL: (678) 906-4670
www.engquest.com

NOTES

REVISION #	DATE	REMARKS

ISSUE DATE	ISSUED TO:	ISSUED FOR:
10-02-2014	COUNTY	PERMITS

PROJECT ADDRESS:
MASJID AL-MOMINEEN
837 NORTH INDIAN CREEK DRIVE
CLARKSTON, DEKALB COUNTY
GEORGIA, 30021

LAYOUT:
ROOF JOIST UPLIFT DIAGRAM

PAPER SIZE: 24x36 (ARCH D)
SCALE: AS NOTED

SHEET NUMBER:
S601

WWW.LDILine.com