


PIPE LEGEND (TYPICAL TO THIS FLOW DIAGRAM)

SYMBOL	DESCRIPTION
—	SANITARY LINE
—	VENT LINE

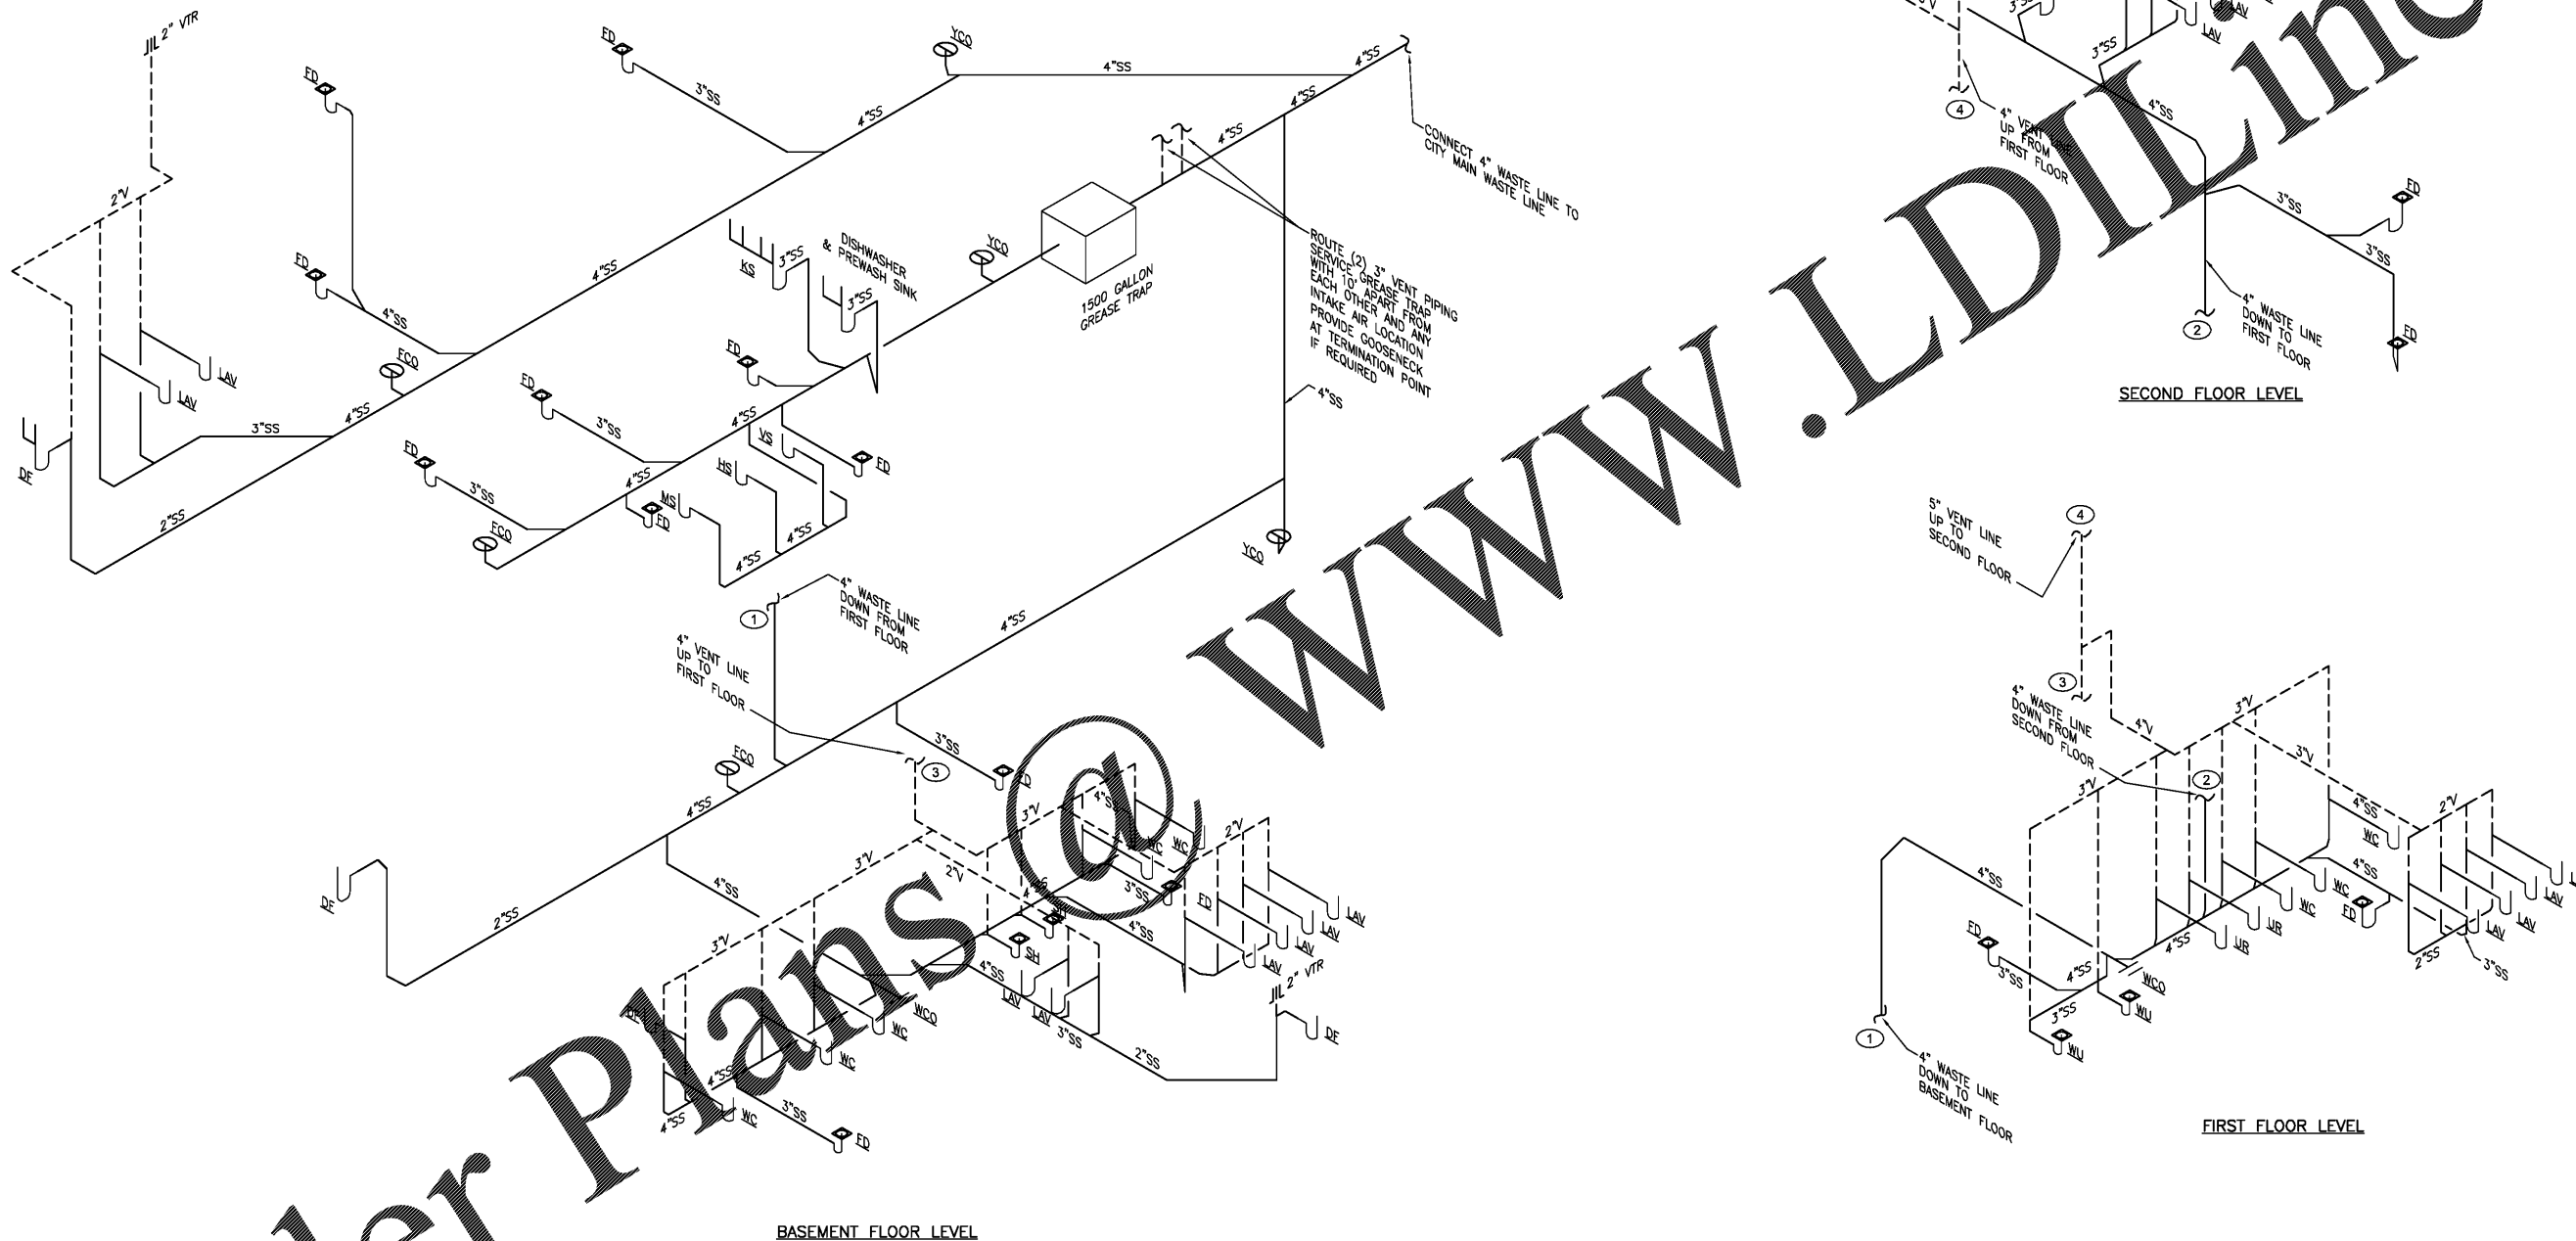

1 SANITARY AND VENT PIPING ISOMETRIC DIAGRAM  
SCALE: NONE

**DESIGN BUILD**  
**BLACKWATER CONSTRUCTION GROUP, LLC**  
 2200 SATELLITE BLVD, DULUTH GA 30092  
 TEL: (770) 453-3569

**DESIGN CONSULTANTS**  
**PROSOLDES SOLUTIONS LLC**  
 prosoldesolutions.com  
 Phone: 404-740-7587

**ARCHITECT OF RECORD**  
**ROBERT J LARA, AIA**  
 8450 SW 201 ST.  
 CUTLER BAY, FL 33189

**STRUCTURAL**  
**ENGQUEST**  
 3550 ENGINEERING DRIVE, SUITE 175  
 PEACHTREE CORNERS, GA 30092  
 TEL: (678) 906-4670  
 www.engquest.com

**MEP**  
**ENGQUEST**  
 3550 ENGINEERING DRIVE, SUITE 175  
 PEACHTREE CORNERS, GA 30092  
 TEL: (678) 906-4670  
 www.engquest.com

NOTES:

REVISION #	DATE	REMARKS

ISSUE DATE	ISSUED TO:	ISSUED FOR:
10-22-2014	COUNTY	PERMITS

**PROJECT ADDRESS:**  
**MASJID AL-MOMINEEN**  
 837 NORTH INDIAN CREEK DRIVE  
 CLARKSTON, DEKALB COUNTY  
 GEORGIA, 30021

LAYOUT:  
**PLUMBING SAN. & VENT ISOMETRIC DIAGRAM**

PAPER SIZE: 24X36 (ARCH D)  
 SCALE: AS NOTED

SHEET NUMBER:  
**P302**



Order Plans @

WWW.LDOnline.com