



BARRICADE ELEVATION

SCALE: 1/8" = 1'-0" 3

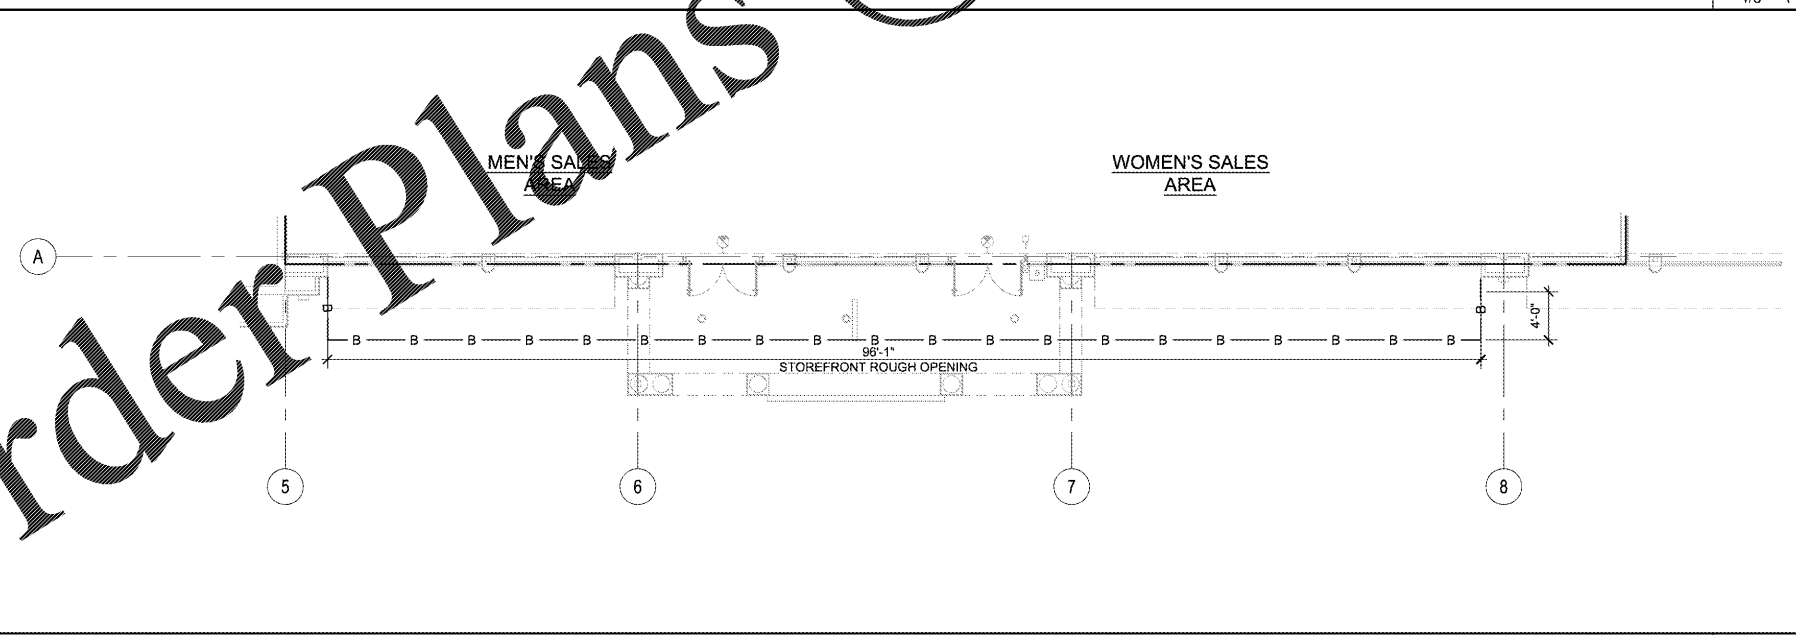

BARRICADE PLAN

SCALE: 1/8" = 1'-0" 2

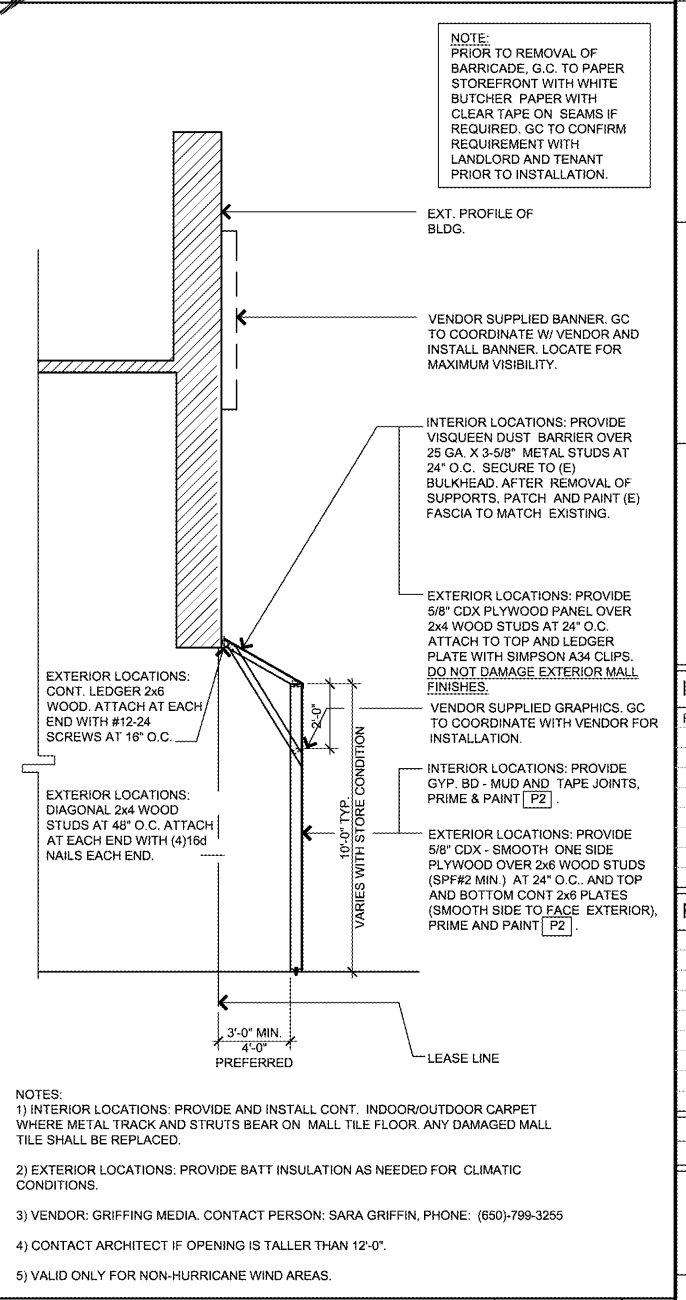

SECTION @ BARRICADE

SCALE: 1/4" = 1'-0" 1

Order Plans

WWW.LDILine.com