
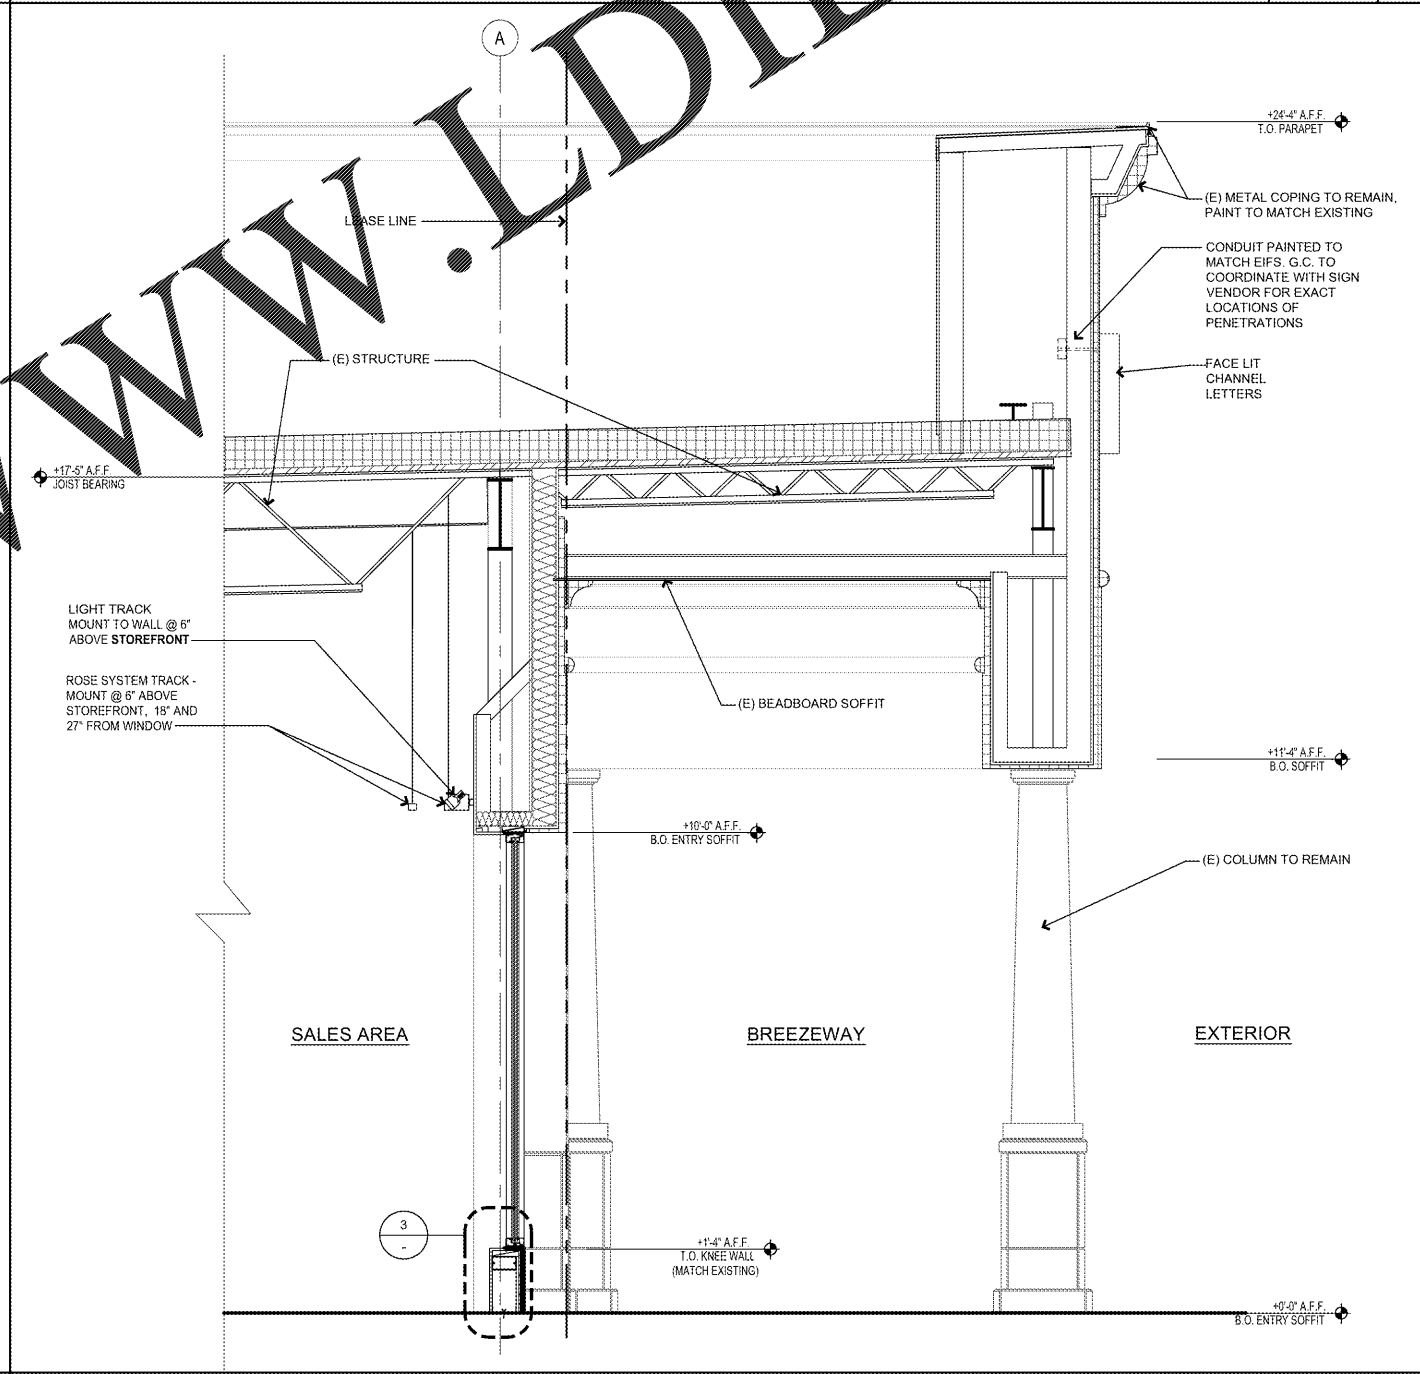


KNEE WALL DETAIL SCALE 1/2" = 1'-0" 3

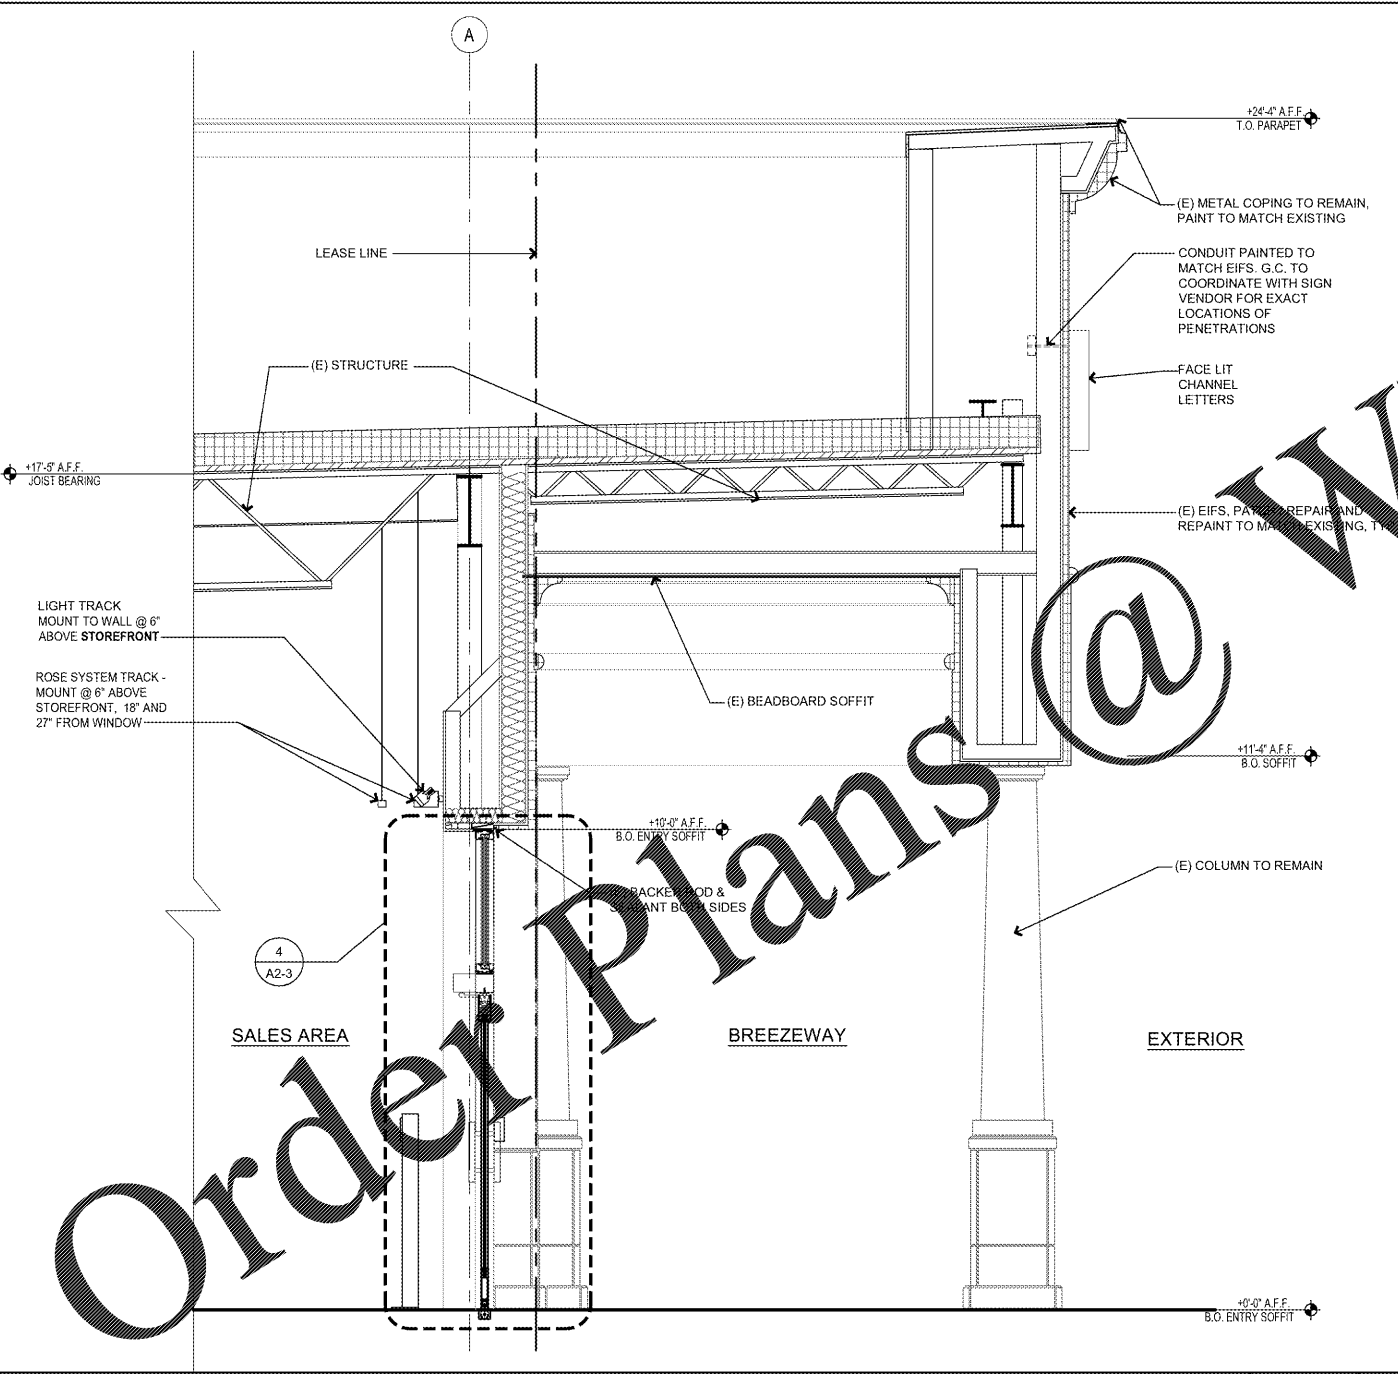

SECTION AT ENTRY SCALE 1/2" = 1'-0" 2

SECTION AT STOREFRONT SCALE 1/2" = 1'-0" 1

NEW STORE

OLD NAVY

REP. I.D.: 0000054156

STORE NUMBER: 4458

STORE LOCATION: VINELAND 8231 VINELAND AVENUE SUITE 2151 ORLANDO, FLORIDA 32821

DESIGN TYPE: P3
 GENERATION: 17012
 PROTOTYPE DATE: 07/18/16
 OPENING: 2017

CONSULTANT INFO:

PROFESSIONAL STAMP:

ARCHITECT INFO:

B|R|R
 architecture
ARCHITECT OF RECORD: BRR ARCHITECTURE, INC. 6700 ANTIOCH PLAZA, SUITE 300, HEBERSHAW, KANSAS 66044

ISSUE TYPE:

PERMIT/BID: 04/07/17

REVISIONS:

DRAWN BY: EE
 A/E JOB NUMBER: 65013011

TITLE SHEET:
 STOREFRONT SECTIONS - BREEZEWAY

SHEET NUMBER: A2-2