



MANAGER'S OFFICE ELEVATIONS SCALE: 3/8" = 1'-0" 9



WARNING GRAPHICS ELEVATION SCALE: 3/8" = 1'-0" 8

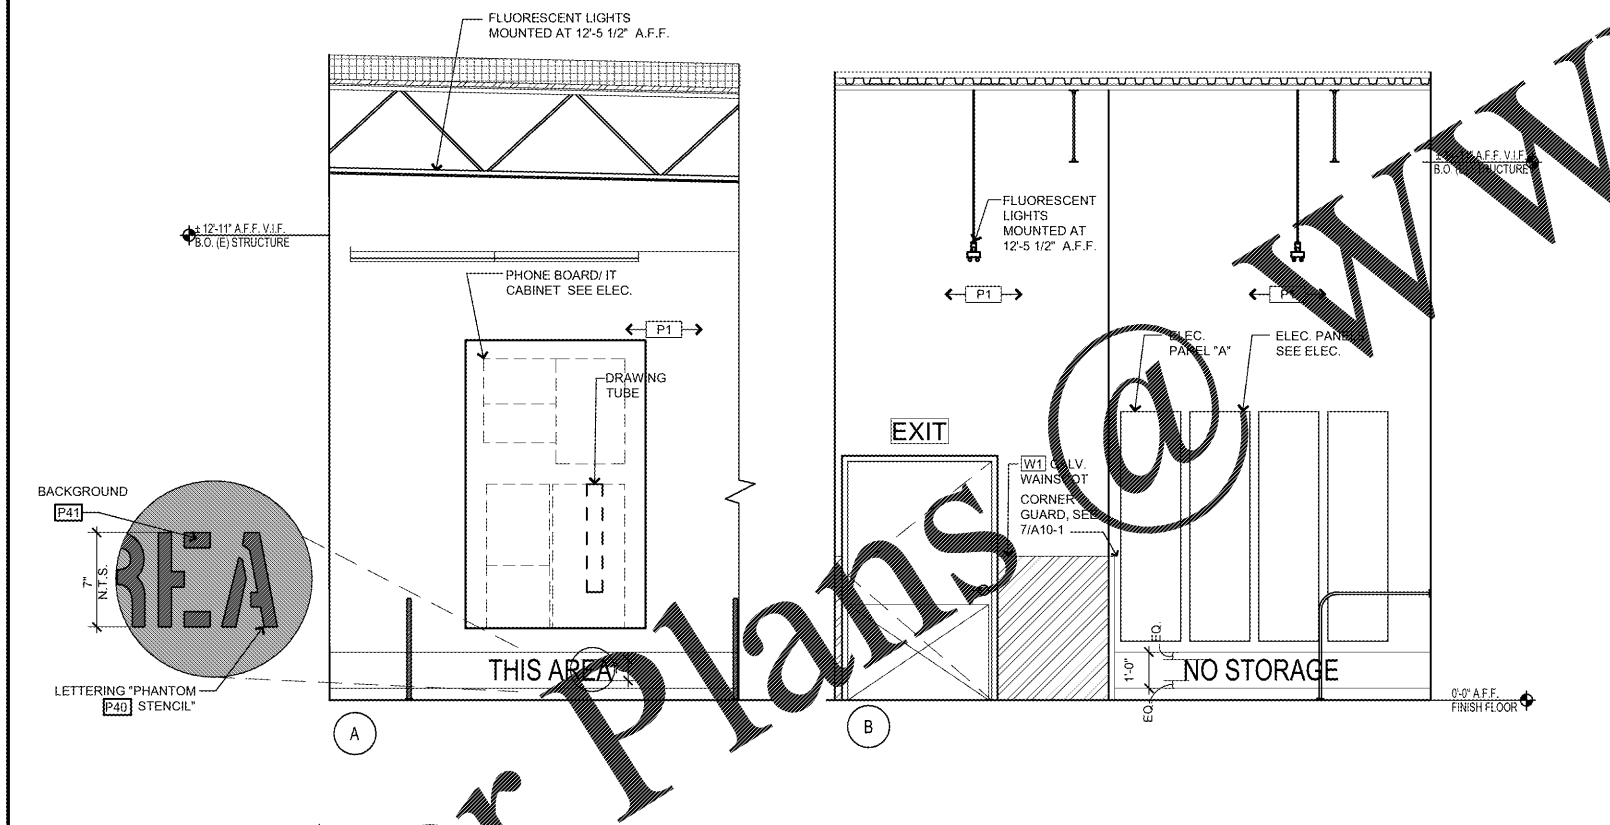

ENLARGED STOCK / PROCESSING AREA PLAN SCALE: 3/8" = 1'-0" 7

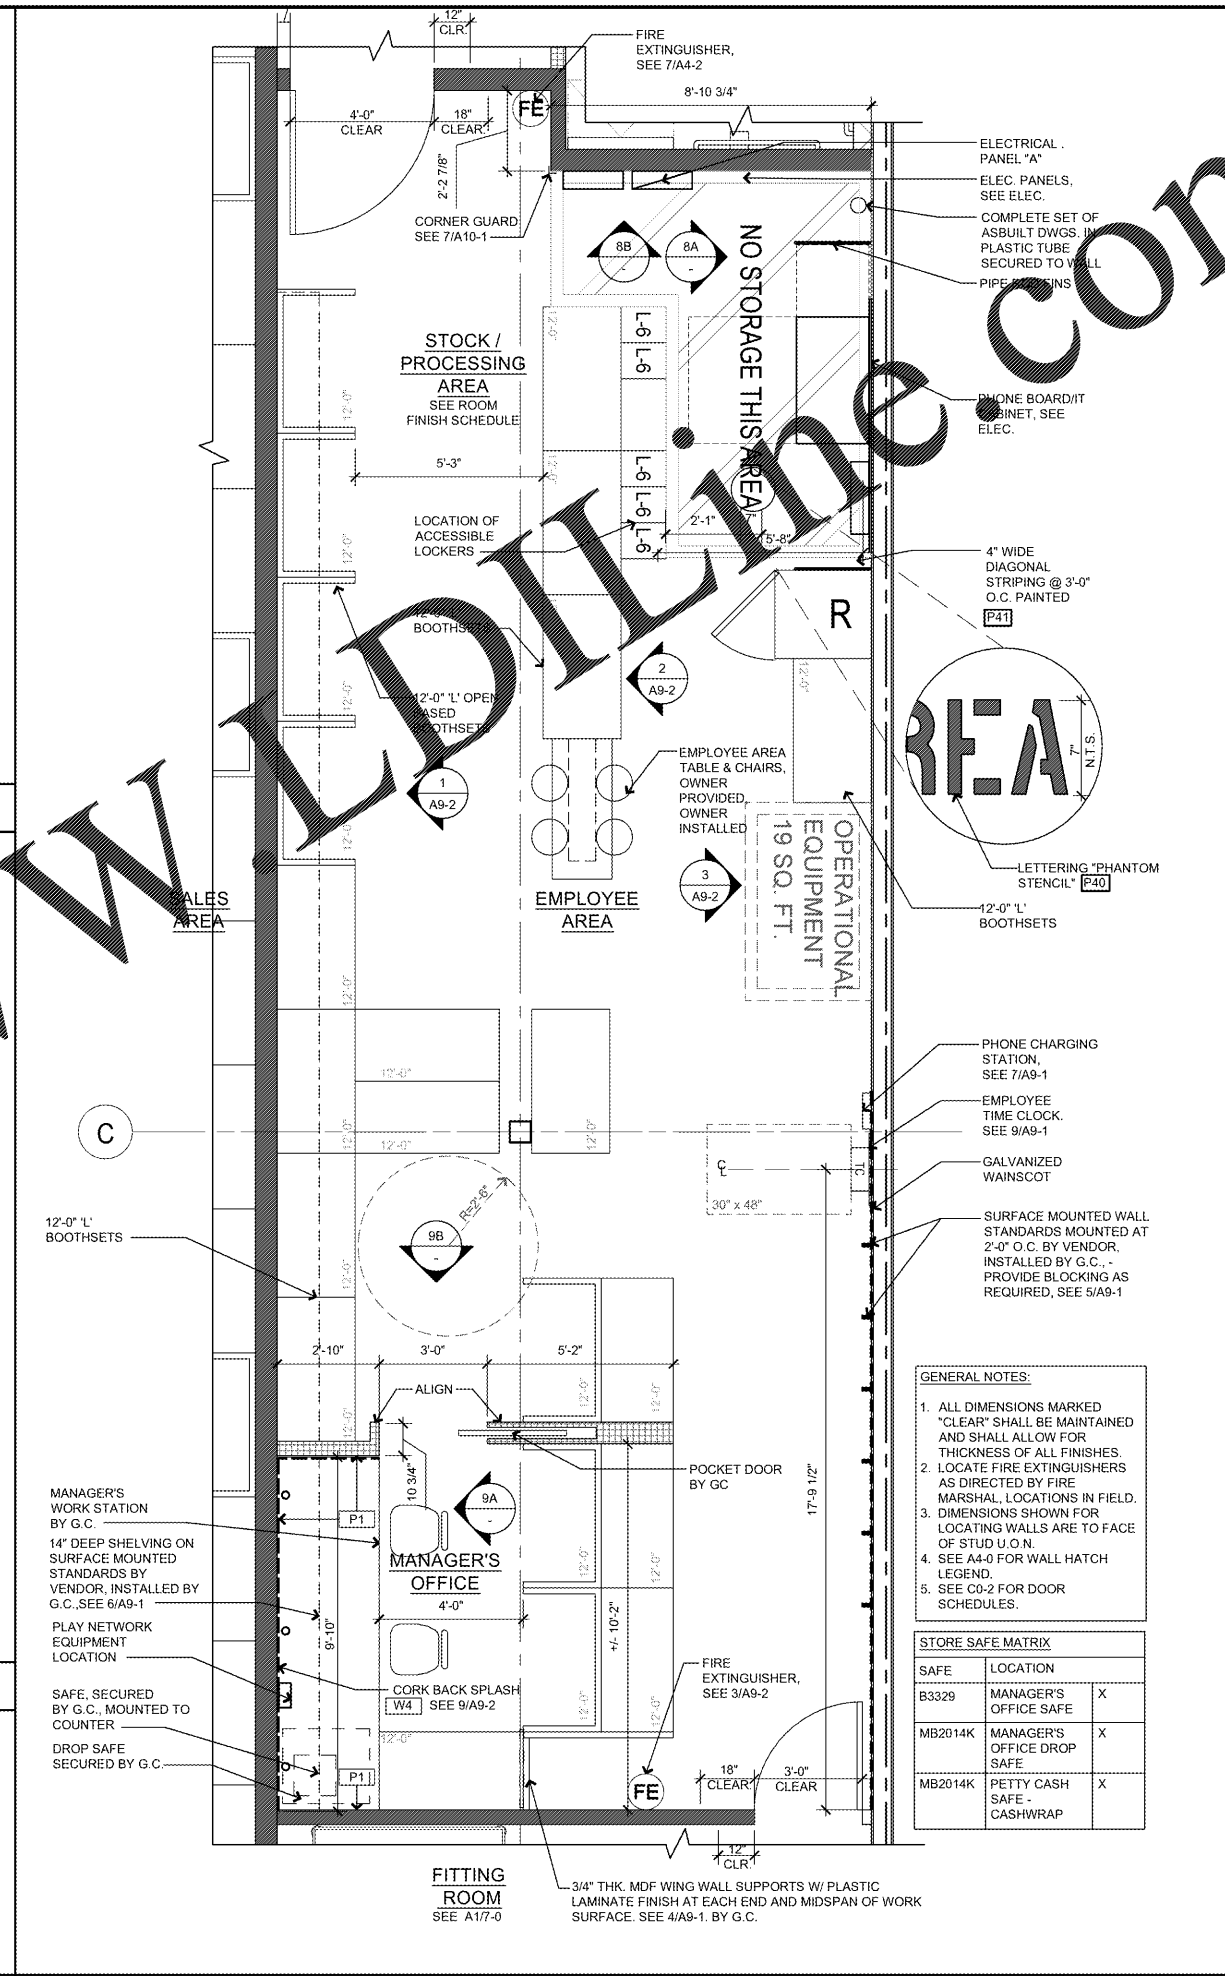

ENLARGED STOCK / PROCESSING AREA PLAN SCALE: 3/8" = 1'-0" 1

NEW STORE

OLD NAVY

REP. I.D.: 0000054156

STORE NUMBER: 4458

STORE LOCATION: VINELAND 8231 VINELAND AVENUE SUTIE 2151 ORLANDO, FLORIDA 32821

DESIGN TYPE: P3

GENERATION: 17012

PROTOTYPE DATE: 07/18/16

OPENING: 2017

CONSULTANT INFO:

PROFESSIONAL STAMP:

ARCHITECT INFO:

B|R|R architecture

ARCHITECT OF RECORD: BRR ARCHITECTURE, INC. 6700 ANTIOCH PLAZA, SUITE 200, HEBERSHAR, KANSAS 66044

ISSUE TYPE:

PERMIT/BID: 04/07/17

REVISIONS:

DRAWN BY: EE

A/E JOB NUMBER: 65013011

TITLE SHEET: STOCK / PROCESSING AREA ENLARGED PLAN, ELEVATIONS & DETAILS

SHEET NUMBER: A9-0

Order Plans