


EMPLOYEE AREA ELEVATION

SCALE: 3/8" = 1'-0" 3

EMPLOYEE AREA ELEVATION

SCALE: 3/8" = 1'-0" 2

Order Plans @

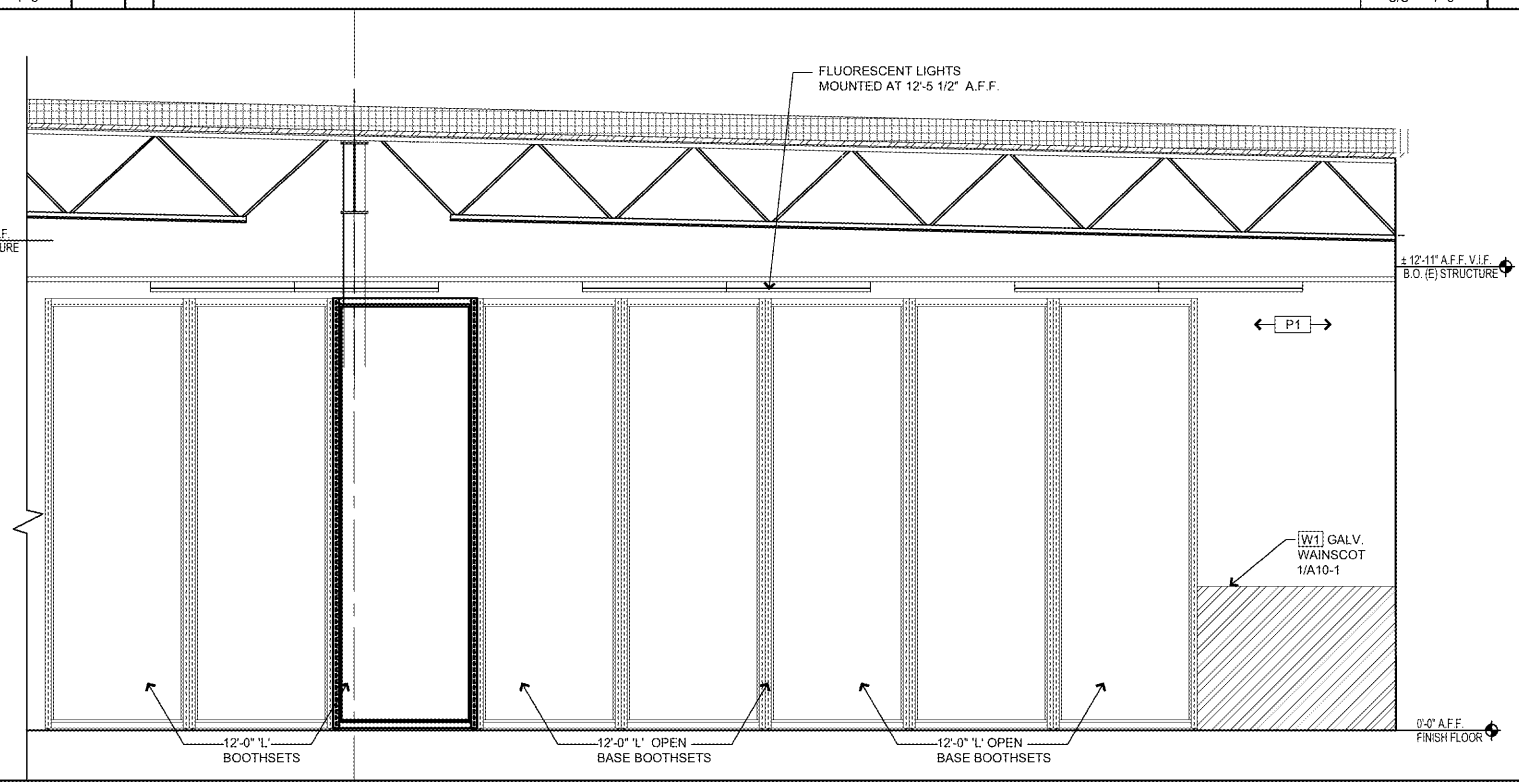

STOCK/PROCESSING AREA - ELEVATION

SCALE: 3/8" = 1'-0" 1

NEW STORE

OLD NAVY

REP. I.D.: 0000054156

REPS. I.D.: 0000054156

STORE NUMBER: 4458

STORE LOCATION: VINELAND 8231 VINELAND AVENUE SUITE 2151 ORLANDO, FLORIDA 32821

DESIGN TYPE: P3

GENERATION: 17012

PROTOTYPE DATE: 07/18/16

OPENING: 2017

CONSULTANT INFO:

PROFESSIONAL STAMP:

ARCHITECT INFO:

B | R | R
architecture

ARCHITECT OF RECORD: BRR ARCHITECTURE, INC.
6700 ANTIOCH PLAZA, SUITE 300, HENRIEVILLE, KANSAS 66044

ISSUE TYPE:

PERMIT/BID: 04/07/17

REVISIONS:

DRAWN BY: EE

A/E JOB NUMBER: 65013011

TITLE SHEET:
ENLARGED EMPLOYEE
AREA PLAN, ELEVATIONS
& DETAILS

SHEET NUMBER:
A9-2