




# Order Plans

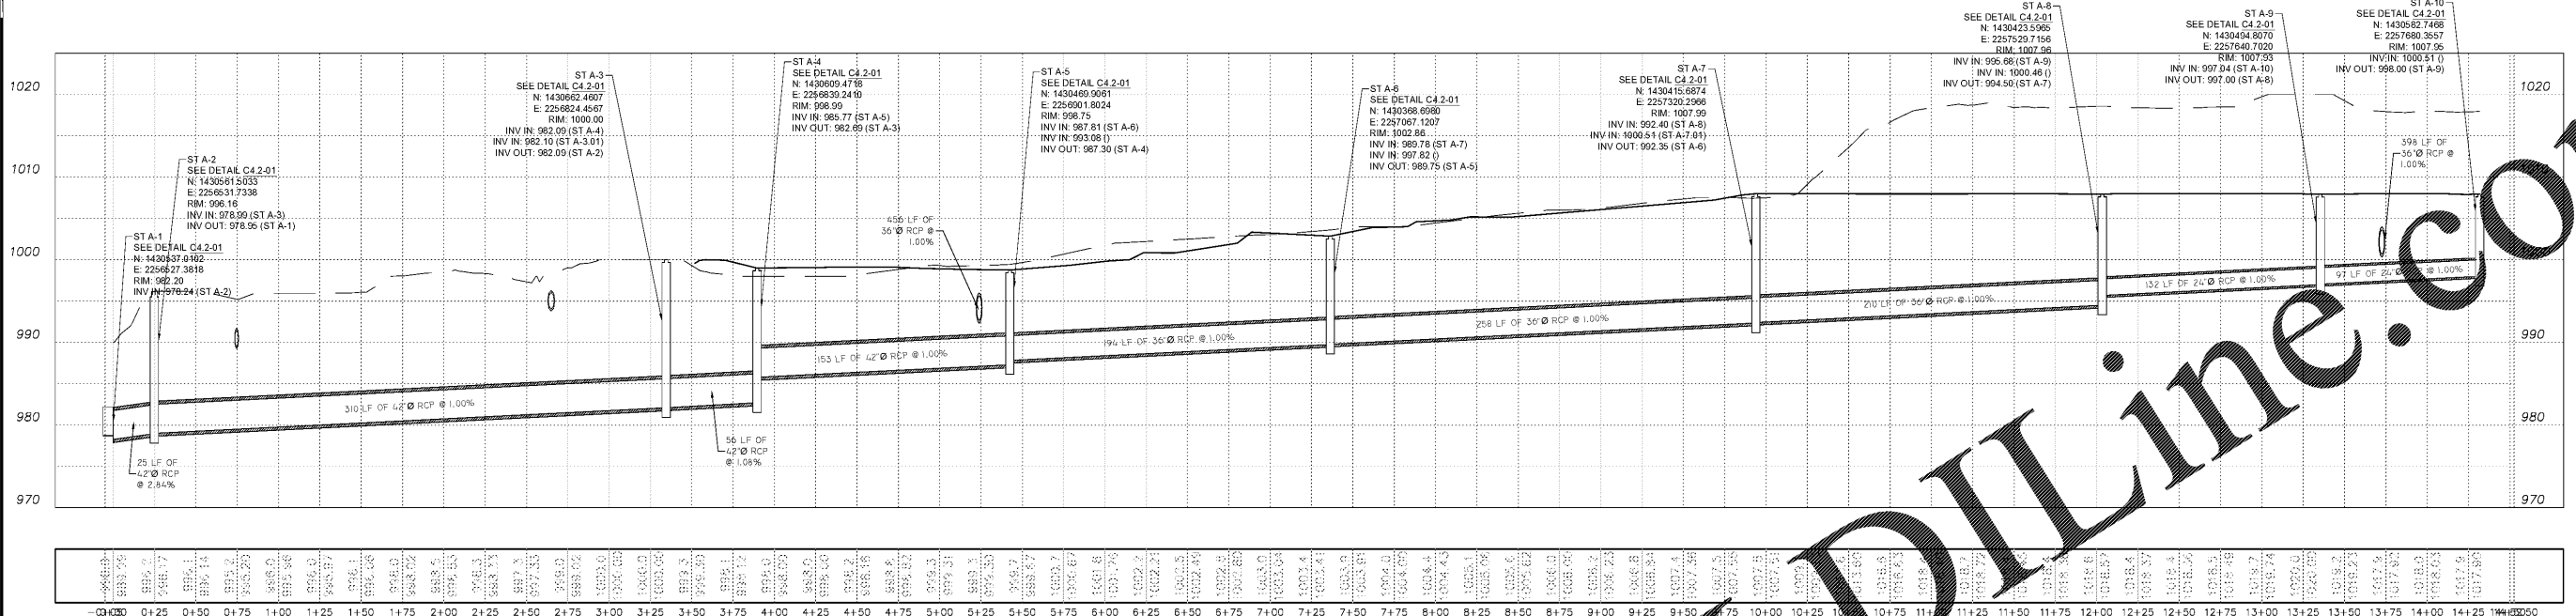

STORM A1 TO A10  
SCALE (H): 1" = 1'  
SCALE (V): 1" = 5'

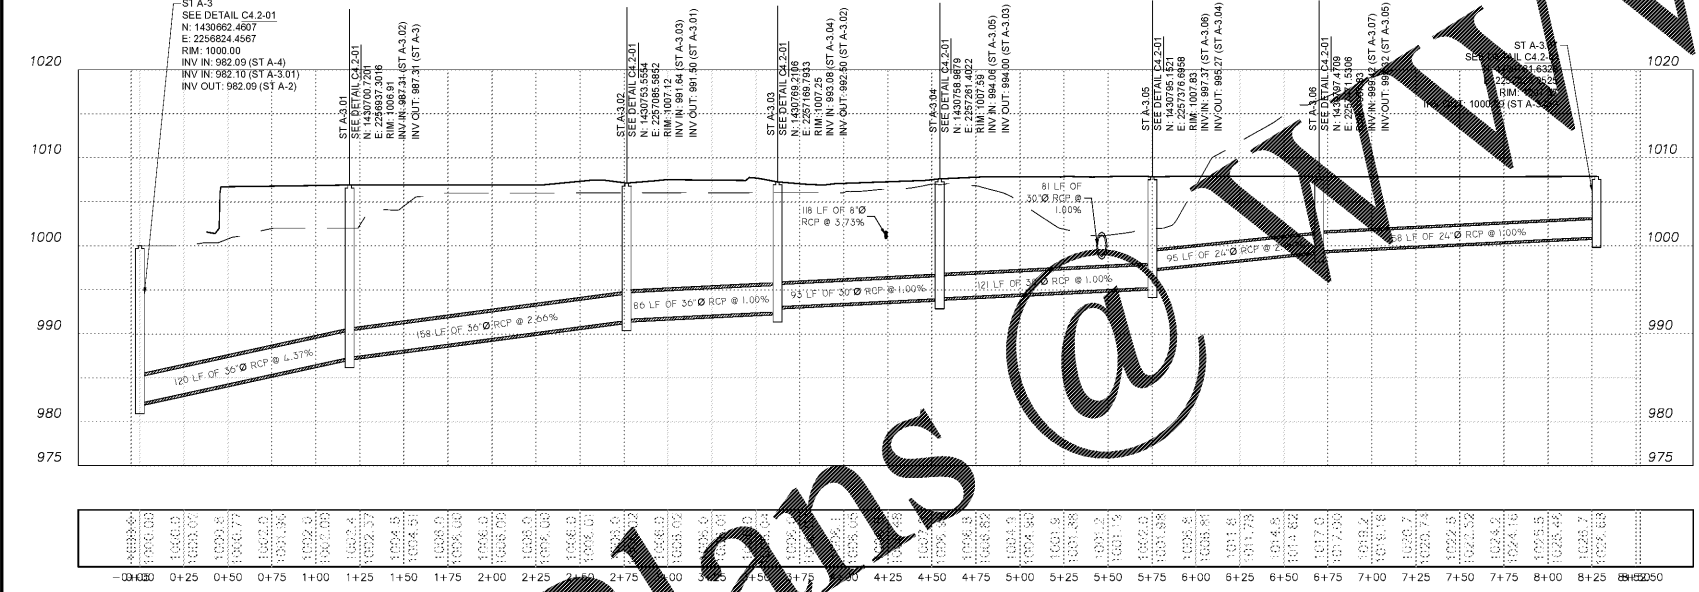


STORM A-3.01 TO A-3.07  
SCALE (H): 1" = 1'  
SCALE (V): 1" = 5'

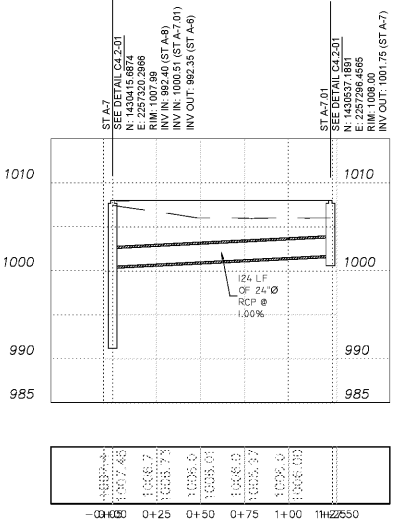

STORM A7 TO A7.01  
SCALE (H): 1" = 1'  
SCALE (V): 1" = 5'

## DRAINAGE PROFILES

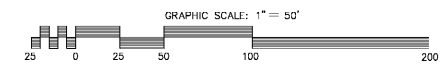

<p><b>SKYLINE</b> ENGINEERING &amp; CONSTRUCTION</p>	<p>229 Architects, Engineers, Planners 229 Fayetteville, N.C. International Tower 401-577-4000 FAX 401-577-2119</p>	DESIGNED	CHECKED	DATE	PROJECT	DRAWING TITLE	DRAWING NO.	SHEET
		BY	DATE	SYMBOL	REVISION	<p>City of <b>Dunwoody</b></p> <p>Basball Facilities at Brook Run Park</p>	<p>C-2.2</p>	<p>5 of 17</p>
<p>PRELIMINARY PRELIMINARY</p>		<p>CLIENT: 02/10/2017 SCALE: AS SHOWN PROJECT: DRAINAGE PROFILES</p>						