



STORM B-1 TO B-3
SCALE (H): 1" = 1'
SCALE (V): 1" = 5'

STORM B-2 TO EX #2
SCALE (H): 1" = 1'
SCALE (V): 1" = 5'

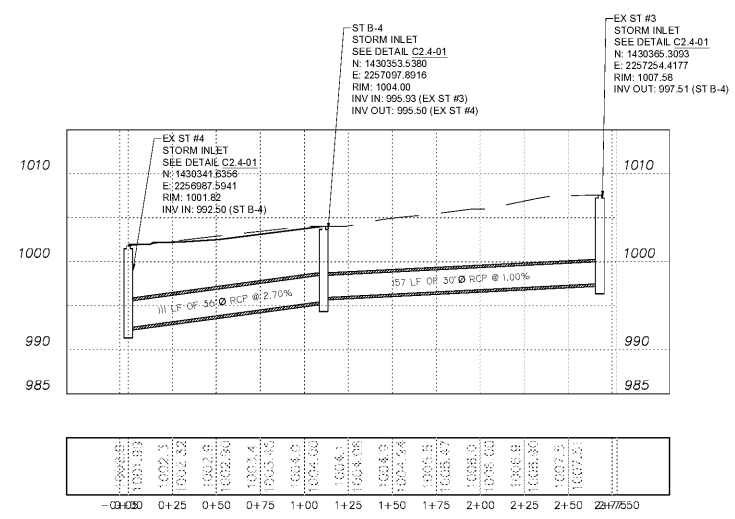

STORM EX#3 TO EX#4
SCALE (H): 1" = 1'
SCALE (V): 1" = 5'

DRAINAGE PROFILES

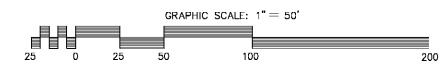

Order Plans @

@

WWW.LDILINE.COM

DESIGNED	DRAWN	CHECKED	DATE	SCALE	PROJECT TITLE
			02/10/2017	AS SHOWN	DRAINAGE PROFILES
PROJECT NO.			DRAWING TITLE		
C-1610-10			DRAINAGE PROFILES		
CLIENT					
City of Dunwoody					
PROJECT					
Baseball Facilities at Brook Run Park					
SHEET					
C-2.3					
5 of 17					

SKYLINE

ENGINEERING & CONSTRUCTION

P-888.706.0661 F-770.217.7530 www.skyline-ec.com

Robert and Company
Engineers, Architects, Planners
229 Peachtree Street, N.E. International Tower
401 577-4000 FAX 404 497-7119