




DETAIL C2.4-01

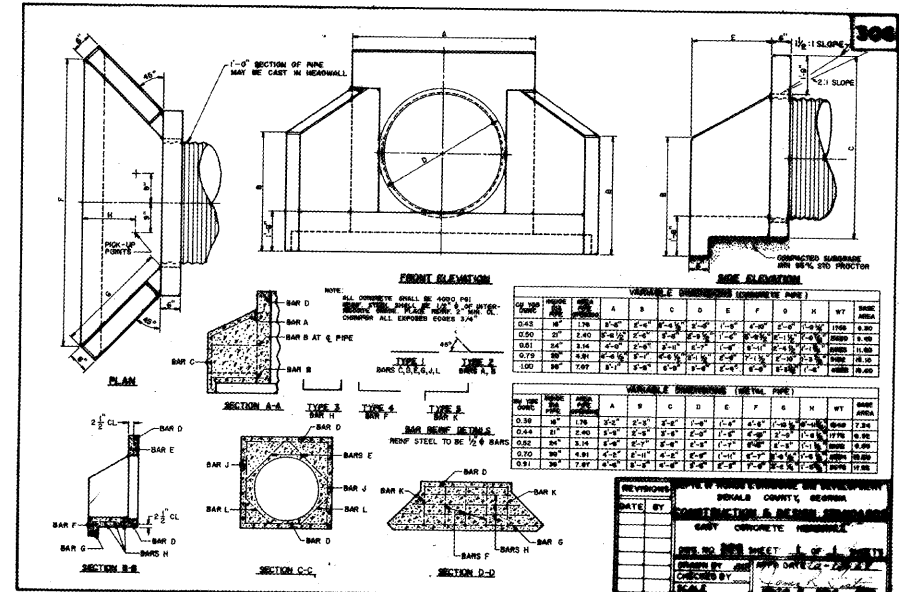


DETAIL C2.4-02

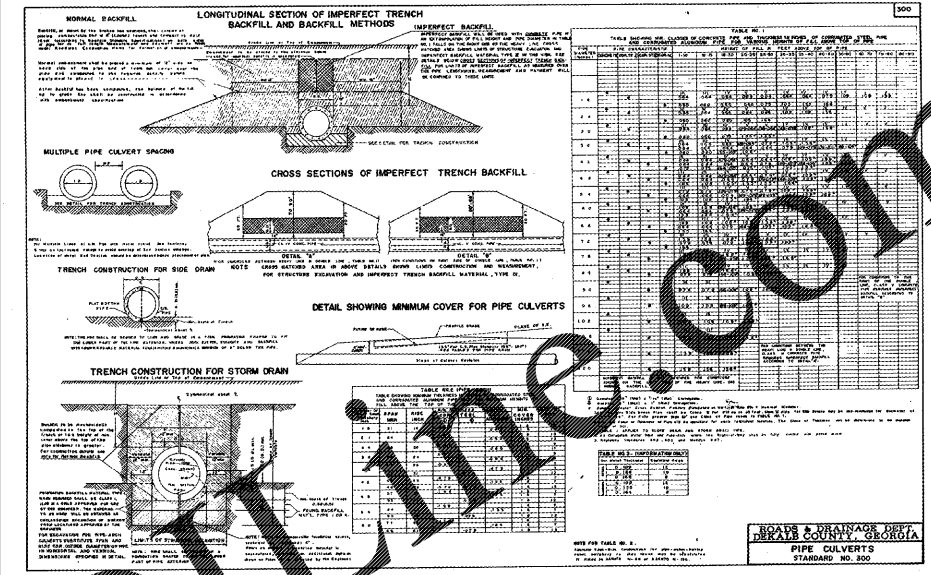

DETAIL C2.4-03

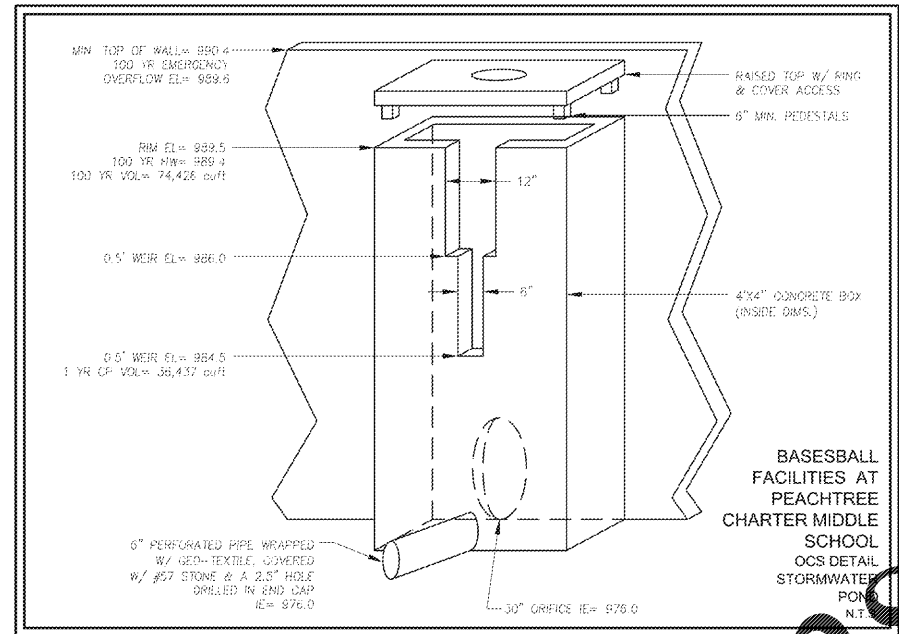

DETAIL C2.4-04

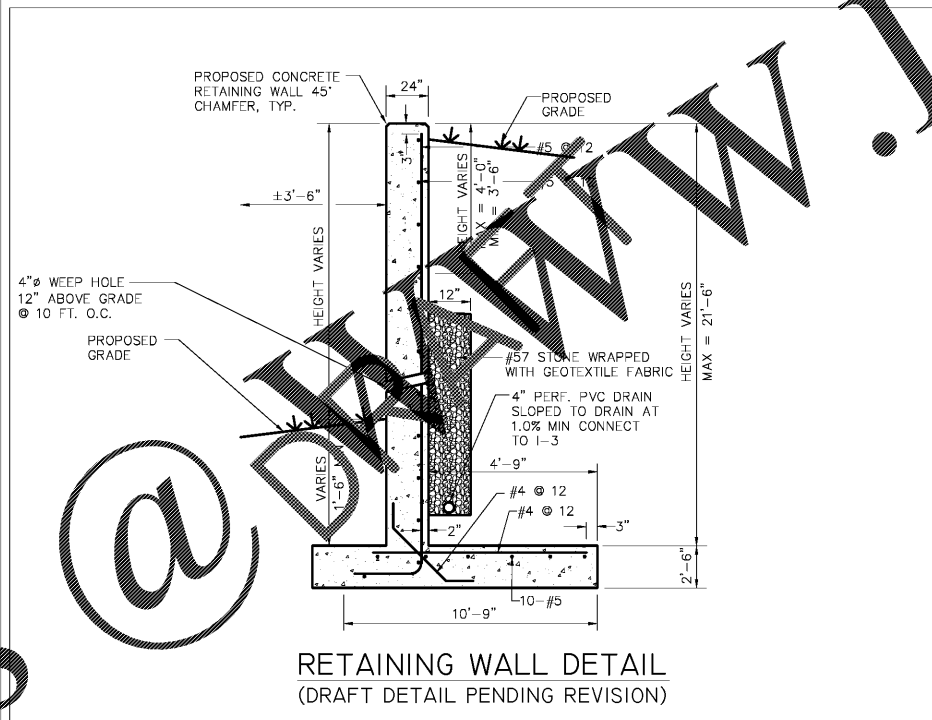

DETAIL C2.4-05

GRADING DRAINAGE DETAILS

NOT TO SCALE

Order Plans

SKYLINE
 ENGINEERING & CONSTRUCTION
 P-888.706.0661 F-770.217.7530 www.skyline-ec.com

NO.	DATE	BY	REVISION

PRELIMINARY
 PRELIMINARY
 PRELIMINARY

City of **Dunwoody**
 PROJECT: Baseball Facilities at Brook Run Park

CLIENT: 02/10/2017
 SCALE: AS SHOWN
 PROJECT NO: C-1610-0
 DRAWING TITLE: GRADING DRAINAGE DETAILS

DRAWING NO: C-2.4
 SHEET 5 of 17