


Order Plans @

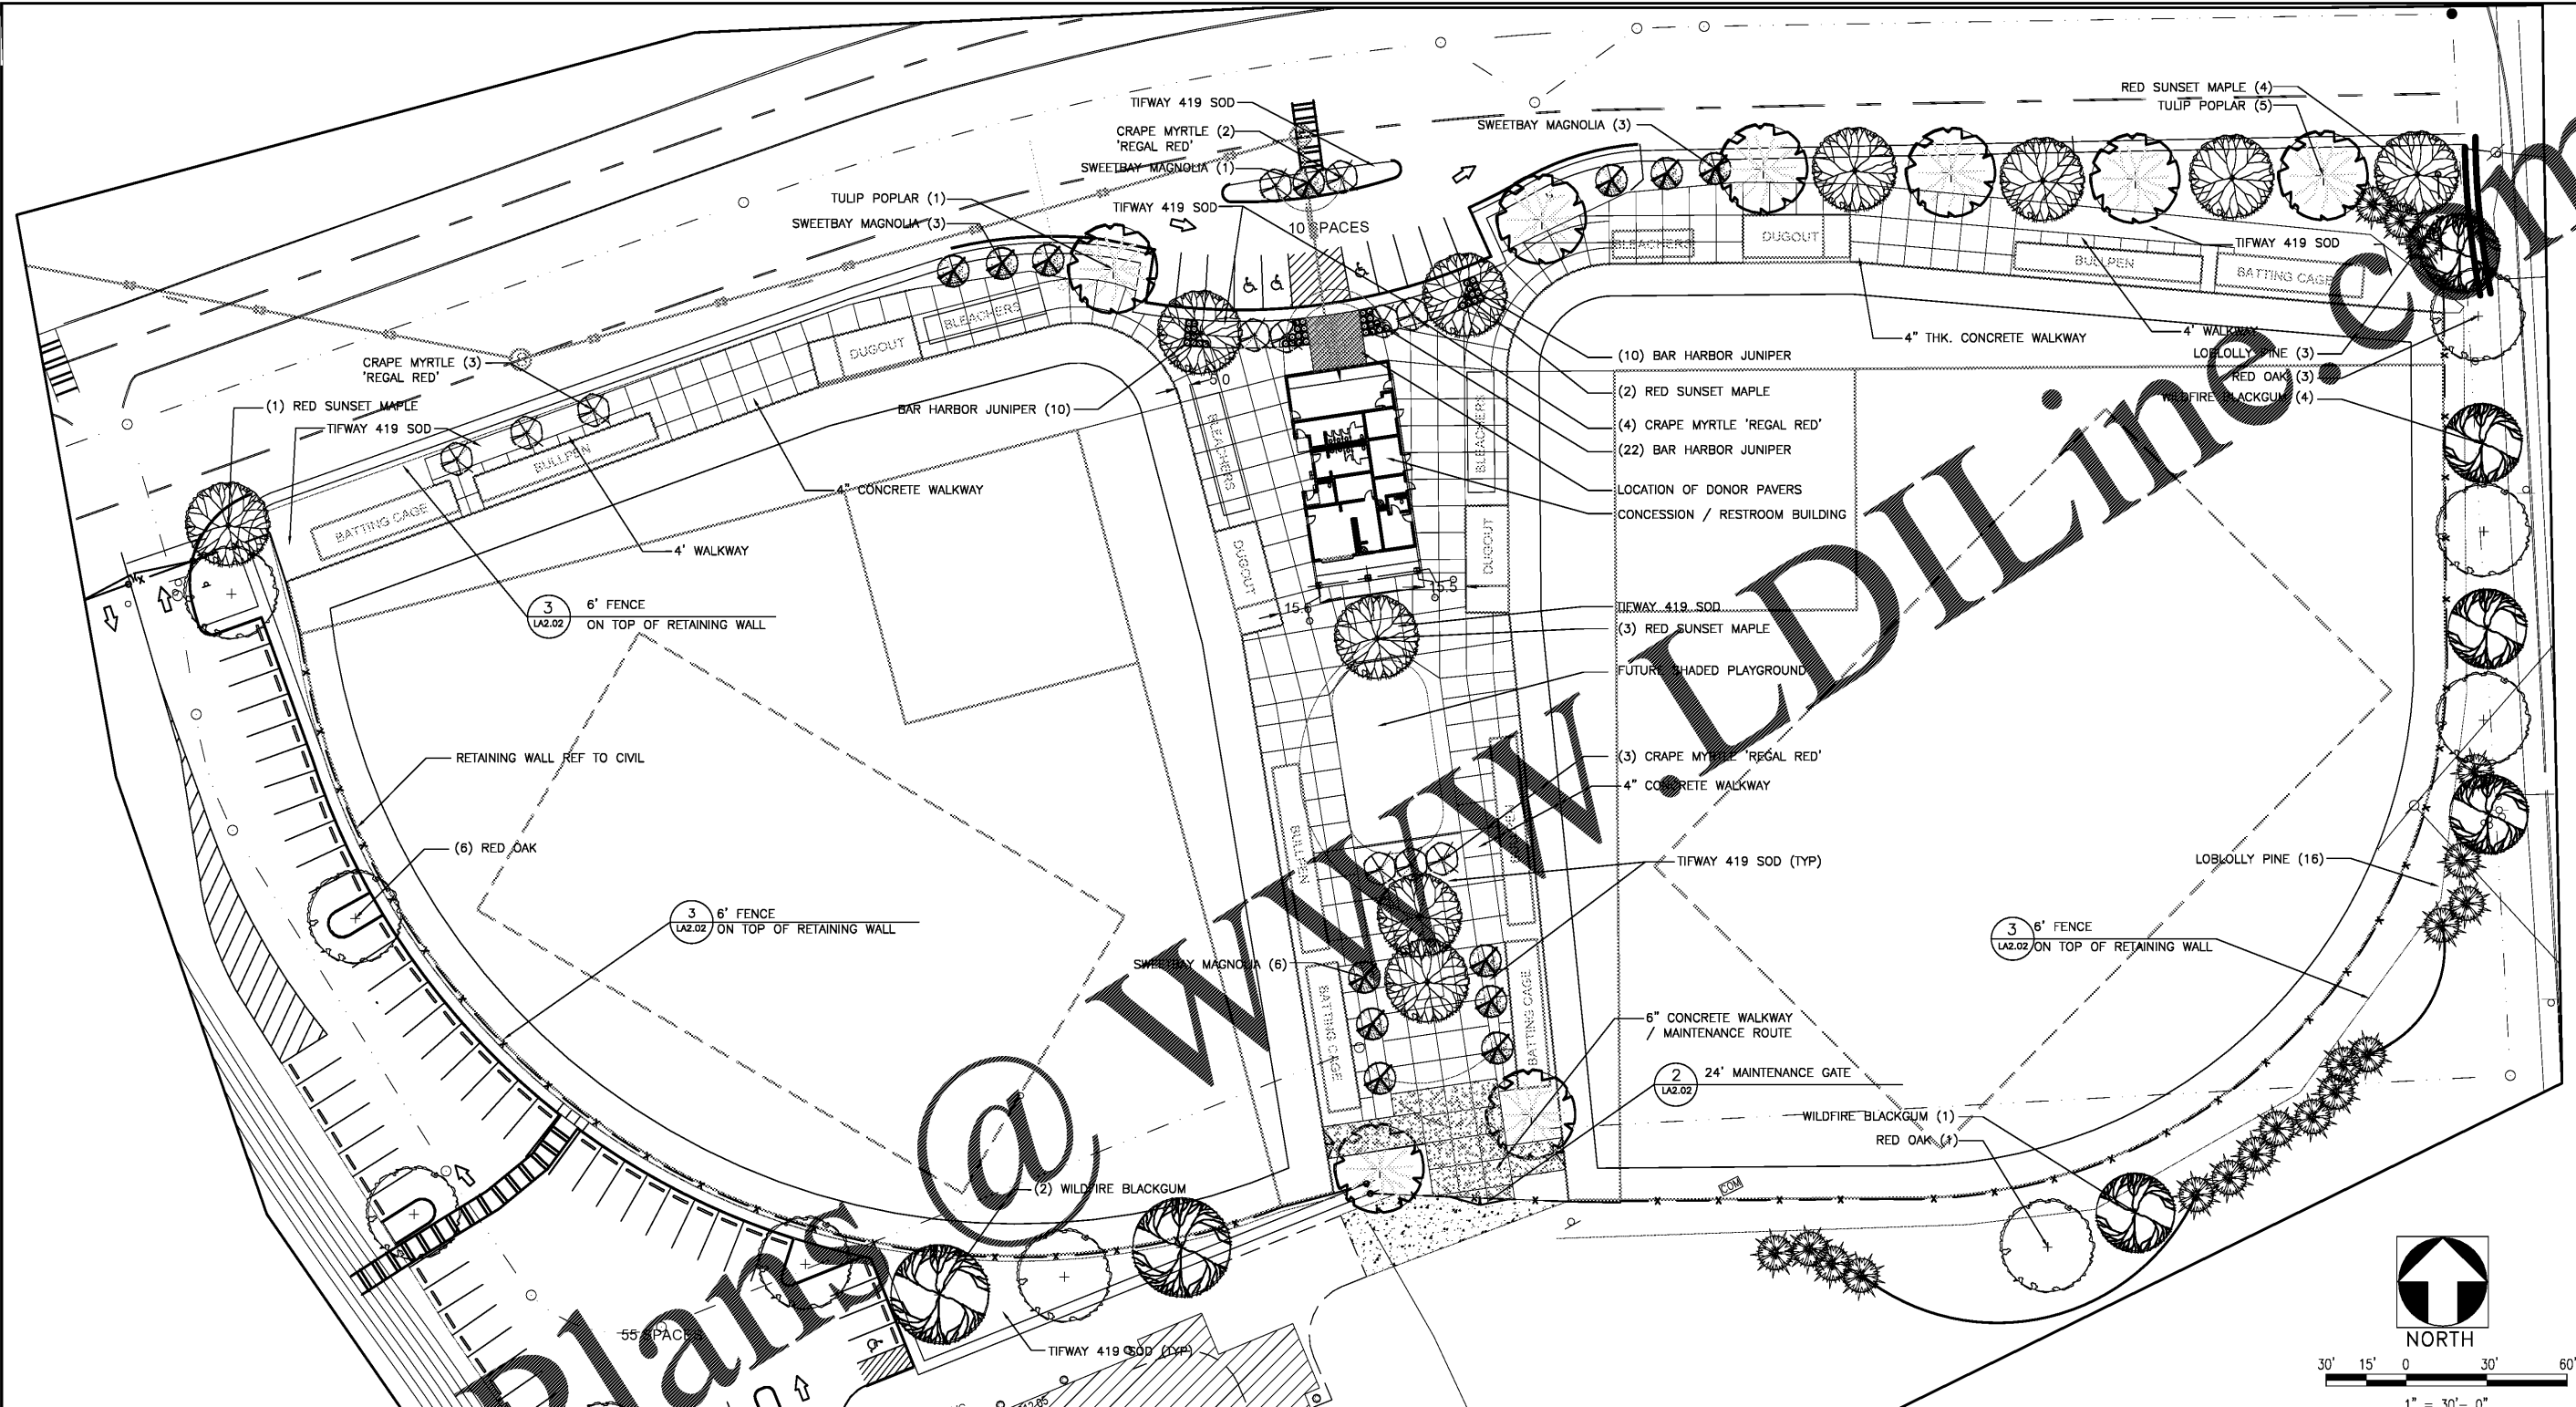

NOTES:
 1. BATTING CAGES SHALL BE:
 ITEM #SN6999 COMMERCIAL BATTING CAGE BY PROMOUNDS, OR APPROVED EQUAL.
 CONTRACTOR SHALL SUPPLY AND INSTALL 4 BATTING CAGES CONSTRUCTED OF 3" O.D. SCH 40 GALVANIZED STEEL PIPE, NYLON NETTING WITH LEAD CORE ROPE AT BOTTOM, AND BACKDROP NETTING. FOLLOW MANUFACTURER'S INSTRUCTIONS FOR GROUND SLEEVE INSTALLATION. SUBMIT SHOP DRAWING FOR APPROVAL PRIOR TO ORDER MATERIALS.

TREE REPLACEMENT DENSITY CALCULATOR:

- 7.46 ACRES X 20 HAS A TDF = 149.20
- | DBH | UNITS | X | QUANTITY | = TREES |
|-------|-------|---|----------|---------|
| 12" | 0.8 | X | 1 | = 0.8 |
| 15" | 1.2 | X | 2 | = 2.4 |
| 18" | 1.8 | X | 3 | = 5.4 |
| 20" | 2.2 | X | 1 | = 2.2 |
| 24" | 3.1 | X | 1 | = 3.1 |
| RTF = | | | | 13.9 |
- RRD = TDF - RTF 149.2 - 13.9 = 135.3 RRD
- | NUMBER | SIZE | SPECIES | DENSITY FACTOR |
|--------|--------|-----------------|------------------------|
| 10 | 3" | MAPLES | 10 X .6 = 6.0 |
| 8 | 3" | TULIP POP | 8 X .6 = 4.8 |
| 11 | 3" | RED OAK | 11 X .6 = 6.6 |
| 7 | 3" | BLACKGUM | 7 X .6 = 4.2 |
| 25 | 10-12' | MULTI STEM PINE | 22 X .5 = 11.0 |
| 19 | 10-12' | PINE | 19 X .6 = 11.4 |
| | | | 39.0 |
| | | | 135.3 - 45.5 = 89.8 |
| | | | SITE IS SHORT 89.3 TDF |

PLANT SCHEDULE

QTY	SYM	BOTANICAL NAME	COMMON NAME	SIZE (BOTH MIN'S TO BE MET)	SPACING	CONDITION	REMARKS
TREES:							
10	(Symbol)	ACER RUBRUM X 'FRANKSRED'	'RED SUNSET' MAPLE	3" - 3-1/2" C / 12' - 14' HT	AS SHOWN	B&B/CONT	MATCHING, SINGLE LEADER, CLEAR 1ST 6'
8	(Symbol)	LIRIODENDRON TULIPIFERA	TULIP POPLAR	3" - 3-1/2" C / 12' - 14' HT	AS SHOWN	B&B/CONT	MULTI-TRUNK, 1" MIN PER CANE
12	(Symbol)	LAGERSTROEMIA INDICA 'REGAL RED'	CRAPE MYRTLE 'REGAL RED'	1-1/2" - 2" C / 6' - 8' HT	AS SHOWN	CONF.	3 TRUNK MIN, 1-1/2" - 2" C
13	(Symbol)	MAGNOLIA VIGINIANA	SWEETBAY MAGNOLIA	1-1/2" - 2" C / 6' - 8' HT	AS SHOWN	B&B/CONT	MATCHING, SINGLE LEADER, CLEAR 1ST 6'
7	(Symbol)	NYSSA SYLVATICA 'WILDFIRE'	'WILDFIRE' BLACK GUM	3" - 3-1/2" C / 10' - 12' HT	AS SHOWN	B&B/CONT	FULL HEAD w/UNIFORM GROWTH
11	(Symbol)	QUERCUS	RED OAK	3" - 3-1/2" C / 12' - 14' HT	AS SHOWN	B&B/CONT	FULL HEAD w/UNIFORM GROWTH
19	(Symbol)	PINUS TAEDA	LOBLOLLY PINE	10 - 12' HEIGHT	AS SHOWN	B&B/CONT	FULL HEAD w/UNIFORM GROWTH
SHRUBS:							
42	(Symbol)	JUNIPERUS HORIZONTALIS 'BAR HARBOR'	BAR HARBOR JUNIPER	6" - 12" HT / 3 GAL	AS SHOWN	CONT	FULL HEAD, UNIFORM GROWTH
GROUNDCOVERS:							
FILL AREA		CYNODON DACTYLON 419	BERMUDA TIFTON 419	SLAB / ROLL	SOLID	SOD	WEED FREE & ACTIVELY GROWING
FILL AREA		CYNODON DACTYLON	COMMON BERMUDA SEED	SEED	SEED		WEED FREE & ACTIVELY GROWING

NOTE: SYMBOLS SHOWN IN TABLE ABOVE ARE FOR SPECIES IDENTIFICATION ONLY. PLANT SIZE SHOWN IN THE TABLE IS NOT INTENDED TO BE REPRESENTATIVE OF THE PLANT AT EITHER INSTALLATION OR MATURITY. SIZE OF SYMBOL SHOWN IN TABLE ABOVE MAY VARY FROM THOSE SHOWN ON PLANS.

NOTE: NO SUBSTITUTIONS OF PLANT MATERIALS ARE ALLOWED WITHOUT THE PRIOR APPROVAL OF THE LANDSCAPE ARCHITECT.

Skyline Inc. and Company
 Landscape Architects, Planners
 225 Foxboro Street, N.E. International Tower
 Atlanta, Georgia 30316
 P: 404-577-4000 F: 404-577-7119

SKYLINE
 ENGINEERING & CONSTRUCTION
 P: 888.706.0661 F: 770.217.7530 www.skyline-ec.com

REVISION	DATE	BY	SYMBOL

PRELIMINARY
 PRELIMINARY
 PRELIMINARY

City of **Dunwoody**
 BASEBALL FACILITIES AT
 BROOK RUN PARK

CLIENT: City of Dunwoody
 PROJECT: BASEBALL FACILITIES AT BROOK RUN PARK
 DRAWING TITLE: LANDSCAPE PLAN
 PROJECT NO.: C-1610-10
 DRAWING NO.: LA-1.01
 RAC #: 1700200