




1 FEILDHOUSE BUILDING CROSS SECTION - HIGH ROOF  
SCALE: 3/16" = 1'-0"

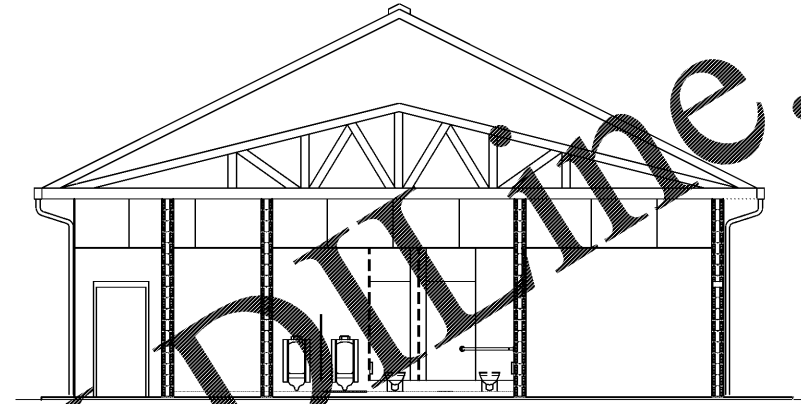

2 FEILDHOUSE BUILDING CROSS SECTION - LOW ROOF  
SCALE: 3/16" = 1'-0"

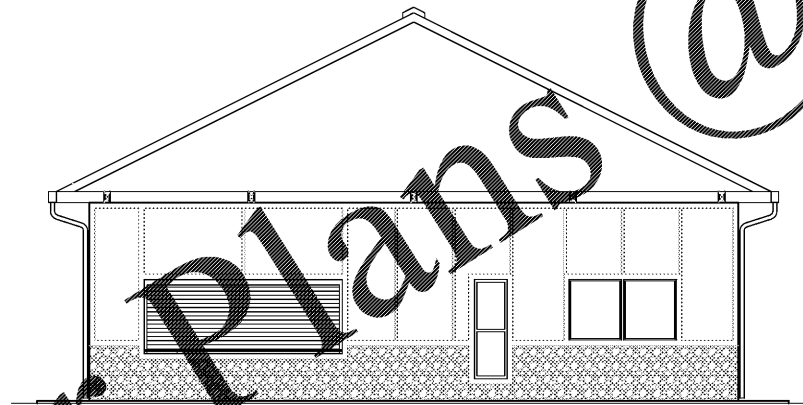

3 FEILDHOUSE BUILDING CROSS SECTION - COVERED AREA  
SCALE: 3/16" = 1'-0"

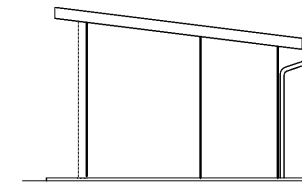

4 DUGOUT BUILDING CROSS SECTION  
SCALE: 3/16" = 1'-0"

Order Plans @ [www.LDOnline.com](http://www.LDOnline.com)

Robert and Company  
Engineers, Architects, Planners  
225 Foxhollow Street, N.E. International Tower  
Atlanta, Georgia 30328  
404 577-4000 FAX 404 577-7119

**SKYLINE**  
ENGINEERING & CONSTRUCTION  
P-888.706.0661 F-770.217.7530 www.skyline-ec.com

SYMBOL	DATE	BY	REVISION

PRELIMINARY  
PRELIMINARY  
PRELIMINARY

City of  
**Dunwoody**  
PROJECT  
BASEBALL FACILITIES AT  
BROOK RUN PARK

DESIGNED	DRAWN	CHECKED	DATE	SCALE	AS SHOWN
AH	TS	AH		C-1610-10	
DRAWING TITLE BUILDING SECTIONS					

DRAWING NO.  
**A-2.02**  
SHEET OF

RAC #: 1700200