


1 ENLARGED TOILET PLAN  
SCALE: 3/8" 1-0"

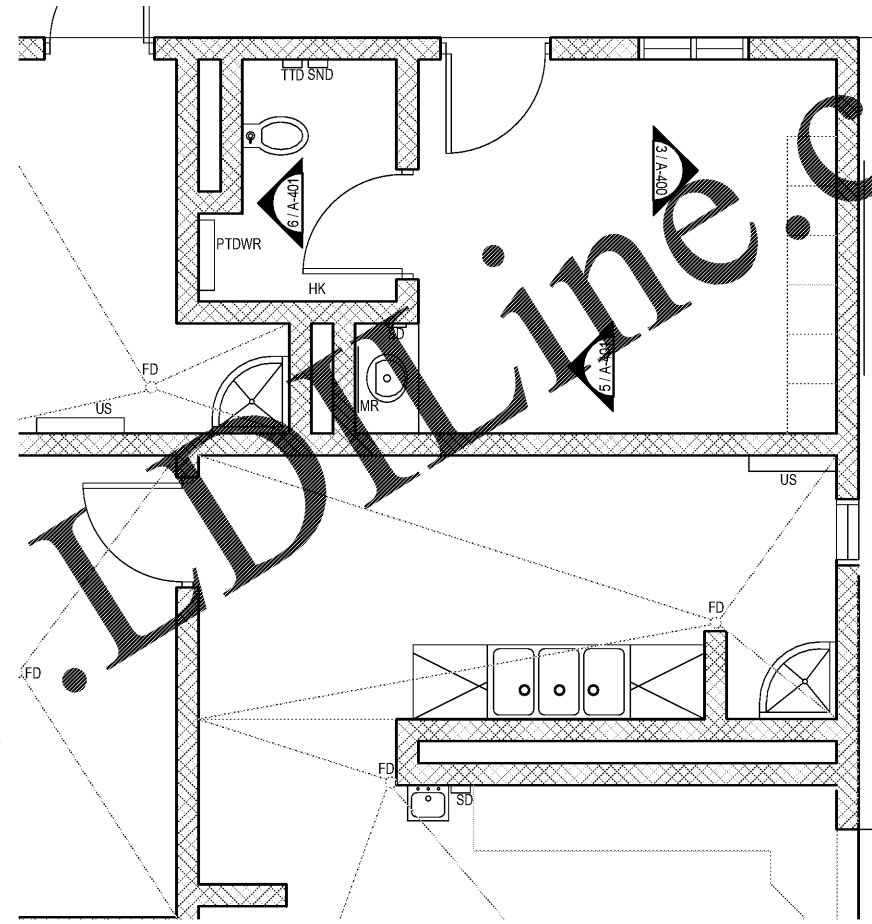


2 ENLARGED TOILET, CONCESSIONS WASHROOM AND GENERAL STORAGE(S) PLAN  
SCALE: 3/8" 1-0"

TOILET / CUSTODIAL ACCESSORIES LEGEND		
DESCRIPTION	DENOTATION	REMARKS
BABY CHANGING STATION	BCS	SURFACE MOUNTED
GRAB BAR	GB	SURFACE MOUNTED
HOOK (COAT/BUMPER)	HK	PARTITION/SURFACE MOUNTED
PAPER TOWEL DISPENSER / WASTE RECEPTACLE	PTDWR	SEMI-RECESSED
SANITARY NAKIN DISPOSAL	SND	PARTITION / SURFACE MOUNTED
SOAP DISPENSER	SD	SURFACE MOUNTED
STEEL FRAME MIRROR (X 30")	MR	SURFACE MOUNTED
STEP (LAVATORY STEP)	LS	FLOOR MOUNTED
TOILET TISSUE DISPENSER	TTD	PARTITION / SURFACE MOUNTED
UTILITY SHELF / MOP HOLDER	US	SURFACE MOUNTED

TOILET ACCESSORIES NOTE:

- SEE DRAWINGS ELEVATION FOR MOUNTING HEIGHTS. FOR MOUNTING HEIGHTS NOT NOTED, MOUNT ACCESSORIES AT HEIGHT PER MANUFACTURER'S INSTRUCTION.
- WHERE REQUIRED FOR DRAWING CLARITY, ALL TOILET ACCESSORIES MAY NOT BE NOTED ON THE PLAN(S), TOILET ACCESSORIES INDICATED IN ONE CONDITION ARE TYPICAL OF ALL SIMILAR CONDITIONS. SEE TOILET ELEVATION FOR INFORMATION ON ACCESSORIES THAT MAY NOT BE INDICATED ON THE PLAN(S).

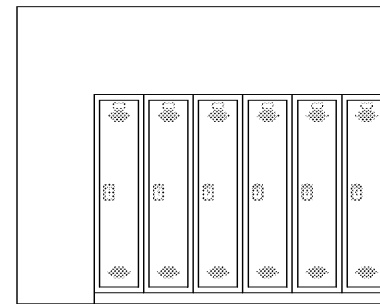

3 LOCKER ELEVATIONS  
SCALE: 3/8" 1-0"



Robert and Company  
Engineers, Architects, Planners  
225 Franklin Street, N.E. International Tower  
Atlanta, Georgia 30303  
404-577-4000 FAX 404-577-7119

**SKYLINE**  
ENGINEERING & CONSTRUCTION  
P-888.706.0661 F-770.217.7530 www.skyline-ec.com

SYMBOL	DATE	BY	REVISION

PRELIMINARY  
PRELIMINARY  
PRELIMINARY

City of  
**Dunwoody**  
PROJECT  
BASEBALL FACILITIES AT  
BROOK RUN PARK

DESIGNED DRAWN CHECKED DATE  
AH TS AH  
PROJECT NO. C-1610-10 SCALE AS SHOWN  
DRAWING TITLE ENLARGED PLANS

SHEET OF  
**A-4.00**

RAC #: 1700200