



NOTE:  
COORDINATE INSTALLATION OF ROOF VENT TO  
ENSURE PENETRATION OCCURS BETWEEN  
METAL ROOF PANEL STANDING SEAM

1 ROOF VENT DETAIL - TYPICAL  
A-5.00 SCALE: 1 1/2" 1'-0"

2 RIDGE VENT DETAIL  
A-5.00 SCALE: 1 1/2" 1'-0"

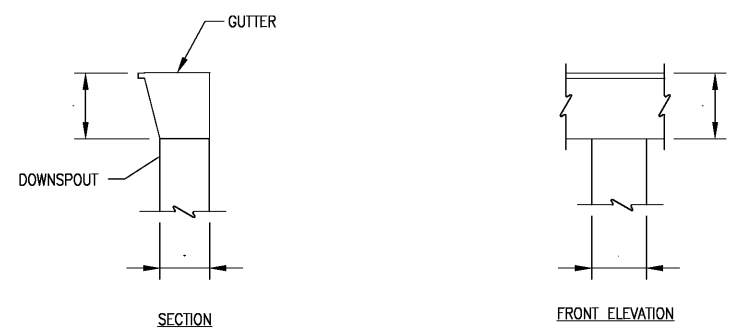


3 GUTTER AND DOWNSPOUTS ELEVATIONS / DETAILS  
A-5.00 SCALE: 1 1/2" 1'-0"

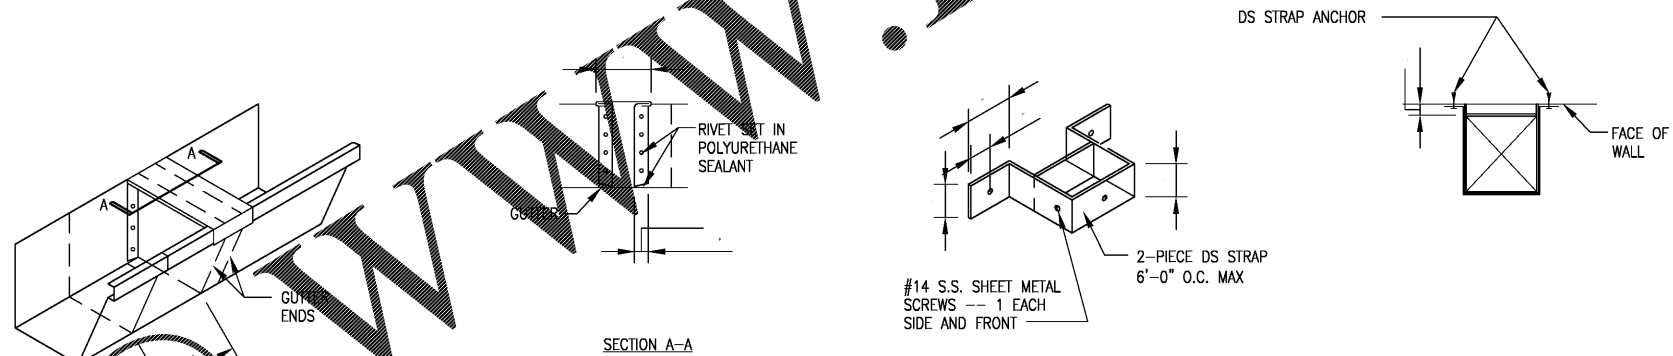

5 COVERED AREA BRAM DETAIL  
A-5.00 SCALE: 1" 1'-0"

4 COVERED AREA ROOF DETAIL  
A-5.00 SCALE: 1" 1'-0"

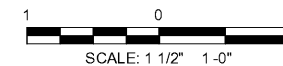

Order Plans

WWW.LDILine.com

**LDI**  
L. D. Ingersoll and Company  
Engineers, Architects, Planners  
225 Franklin Street, N.E. International Tower  
Atlanta, Georgia 30303  
404-577-4000 FAX 404-577-7119

**SKYLINE**  
ENGINEERING & CONSTRUCTION  
P-888.706.0661 F-770.217.7530 www.skyinc-ec.com

SYMBOL	DATE	BY	REVISION

PRELIMINARY  
PRELIMINARY  
PRELIMINARY

City of  
**Dunwoody**

PROJECT  
BASEBALL FACILITIES AT  
BROOK RUN PARK

DESIGNED	DRAWN	CHECKED	DATE	SCALE
AH	TS	AH	AH	AS SHOWN
PROJECT NO. C-1610-10				SCALE
DRAWING TITLE				EXTERIOR AND MISCELLANEOUS DETAILS

RAC #: 1700200

A-5.00

SHEET OF