



DOOR TYPES

SCALE: 1/4" 1-0"

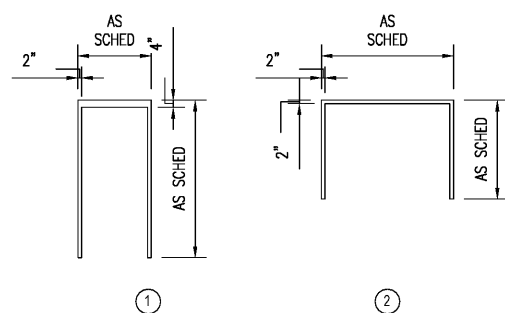


DOOR FRAME TYPES

SCALE: 1/4" 1-0"

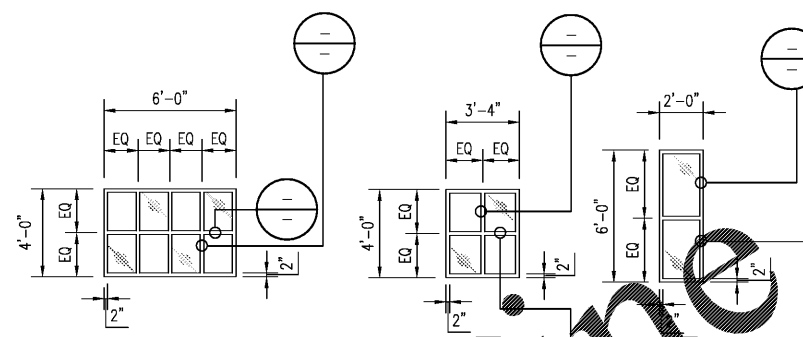

WINDOW FRAME

SCALE: 1/4" 1-0"

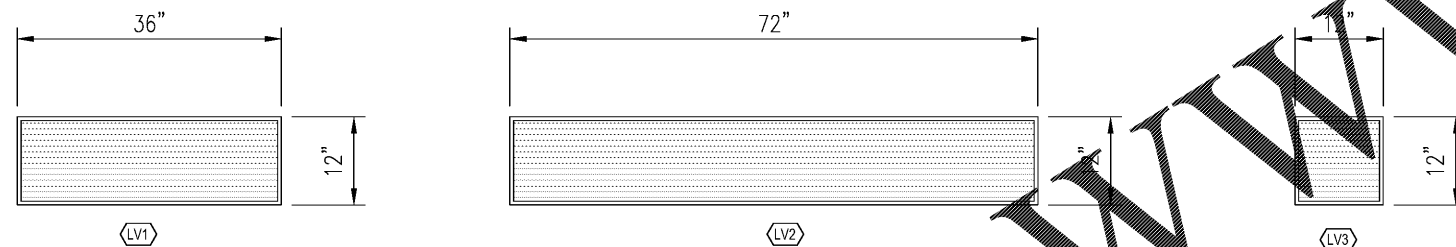

LOUVER TYPES

SCALE: 1/4" 1-0"

Order Plans @

WWW.LDILINE.COM



Robert and Company  
Engineers, Architects, Planners  
225 Franklin Street, N.E. International Tower  
Atlanta, Georgia 30303  
404 577-4000 FAX 404 577-7119

**SKYLINE**  
ENGINEERING & CONSTRUCTION  
P: 888.706.0661 F: 770.217.7530 www.skyline-ec.com

SYMBOL	DATE	BY	REVISION

PRELIMINARY  
PRELIMINARY  
PRELIMINARY

City of  
**Dunwoody**  
PROJECT  
BASEBALL FACILITIES AT  
BROOK RUN PARK

DESIGNED DRAWN CHECKED DATE  
AH TS AH  
PROJECT NO. C-1610-10 SCALE AS SHOWN  
DRAWING TITLE  
OPENING ELEVATIONS AND WALL TYPES

SHEET OF  
A-6.02

RAC #: 1700200