


| REVISIONS/ISSUANCES | |
|---------------------|------------------|
| NO. | DATE DESCRIPTION |
| 03.23.17 | BID |

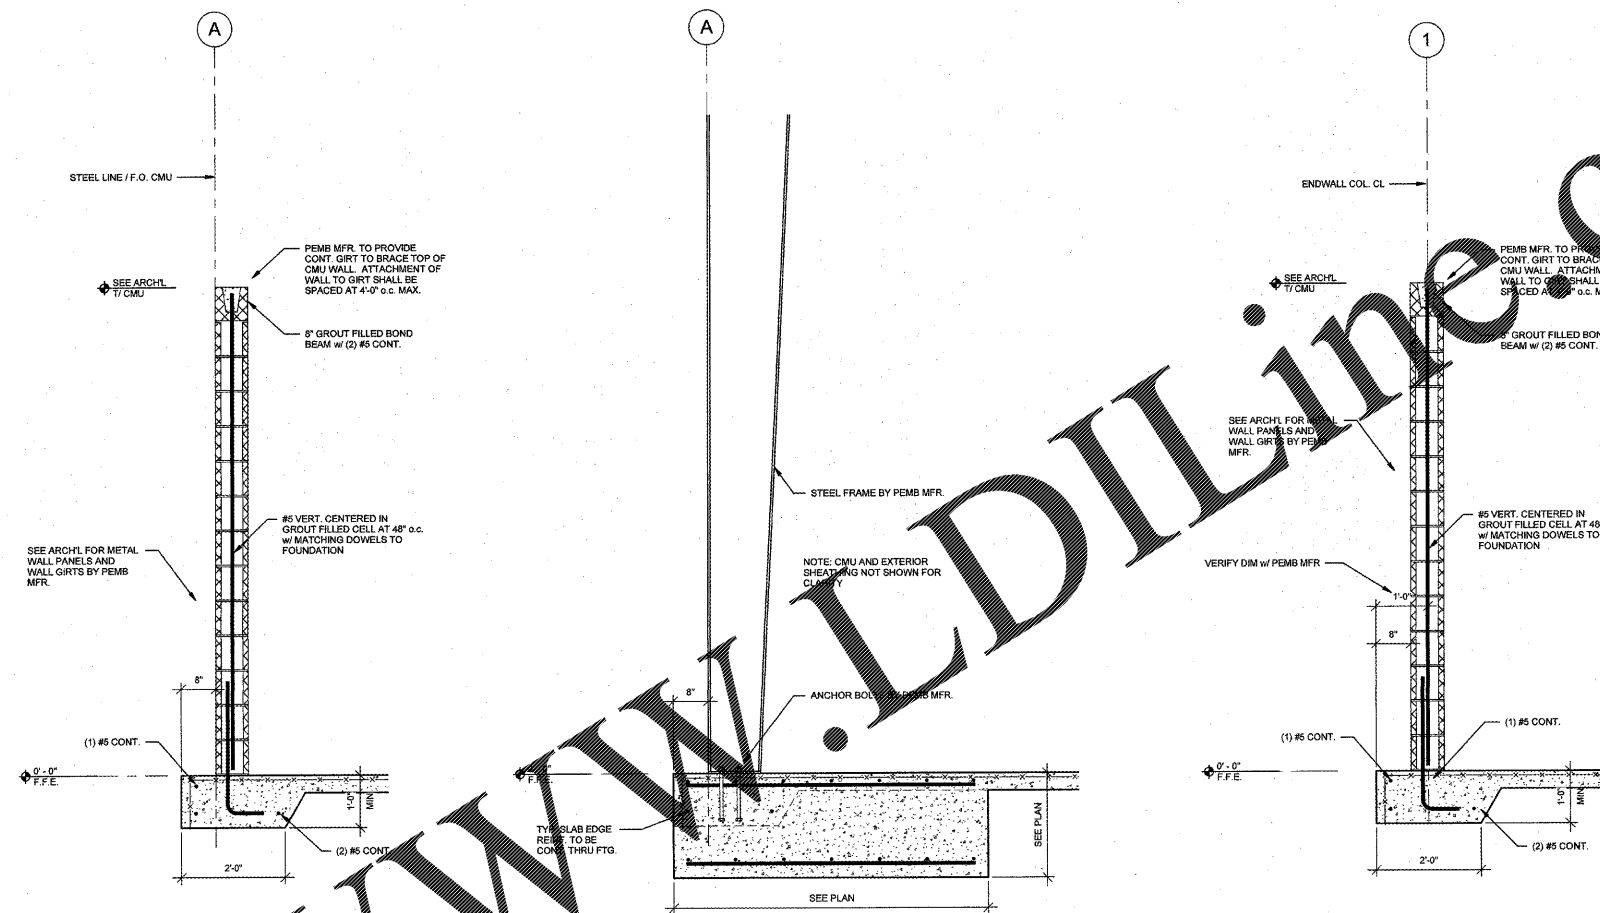

SECTION 1
SCALE: 3/4" = 1'-0"

SECTION 2
SCALE: 3/4" = 1'-0"

SECTION 3
SCALE: 3/4" = 1'-0"

Willett
Engineering Company
Consulting Structural Engineers
3528 Habersham at Northlake
Tucker, Georgia 30084
Phone: (770) 270-9484



Manley Spangler Smith Architects
A Professional Corporation

525 East Taylor St.
P.O. Box 860
Gresham, Georgia 30224
Office 770.227.5473
Fax 770.228.3442

PROJECT:
**Whitewater High School
Multi-purpose Building**

CLIENT:
Fayette County
Schools

SHEET TITLE:
**SECTIONS AND
DETAILS**

© 2017 Manley Spangler Smith Architects, PC
PROJECT NUMBER: 219028
DATE: 03.23.2017
SCALE: 3/4" = 1'-0"
DRAWN BY: SDV
CHECKED BY: JMW

SHEET NO.: **S3.1**

Order Plans @ WWW.LDILine.com