

COLOR LEGEND	
P46	"EXTRA WHITE" SW 47006
P49	"GAUNTLET GRAY" SW 47019
PF11	EXTRA WHITE
PF12	SW #6922
PF13	BONE WHITE

KEYNOTE LEGEND	
1.01	SIGNAGE BY OWNER
3.05	CONCRETE CURB
3.11	4" HIGH PRECAST CONCRETE SILL, UNPAINTED UNO
4.08	SPLIT FACE CMU
5.01	8" PIPE BOLLARD WITH GRAY PLASTIC SLEEVE (HEIGHT OF SLEEVE NOTED ADJACENT TO KEYNOTE)
5.23	ALUMINUM BRAKE METAL CLADDING
7.04	METAL FASCIA COVER
7.07	ROOF LINE BEYOND, PREFINISHED
7.10	EXTERIOR INSULATION AND FINISH SYSTEM
7.17	FIBER CEMENT COMPOSITE WALL PANELS
7.55	ALUMINUM BRACKET (ACM)
8.05	ALUMINUM STOREFRONT

STIPULATION FOR THE USE OF THIS PLAN: THIS PLAN IS THE PROPERTY OF JACOBS AND ASSOCIATES, INC. AND IS TO BE USED ONLY FOR THE PROJECT AND SITE SPECIFICALLY IDENTIFIED HEREON. IT IS NOT TO BE REPRODUCED, COPIED, OR TRANSMITTED IN ANY FORM OR BY ANY MEANS, ELECTRONIC OR MECHANICAL, INCLUDING PHOTOCOPYING, RECORDING, OR BY ANY INFORMATION STORAGE AND RETRIEVAL SYSTEM, WITHOUT THE WRITTEN PERMISSION OF JACOBS AND ASSOCIATES, INC. PROJECT NO. 1732 918 2300 / 1732 918 2351

CONSULTANTS

Walmart Neighborhood Market APOPKA, FL


ISSUE BLOCK
2 REV 3 03/10/17

CHECKED BY: MMA
DRAWN BY: MMA
FILE NAME: 41_2-A2.1
PROTO CYCLE: 102816
DOCUMENT DATE: 01/09/17

BID SET NOT FOR CONSTRUCTION

EXTERIOR DETAILS

SHEET A2.1

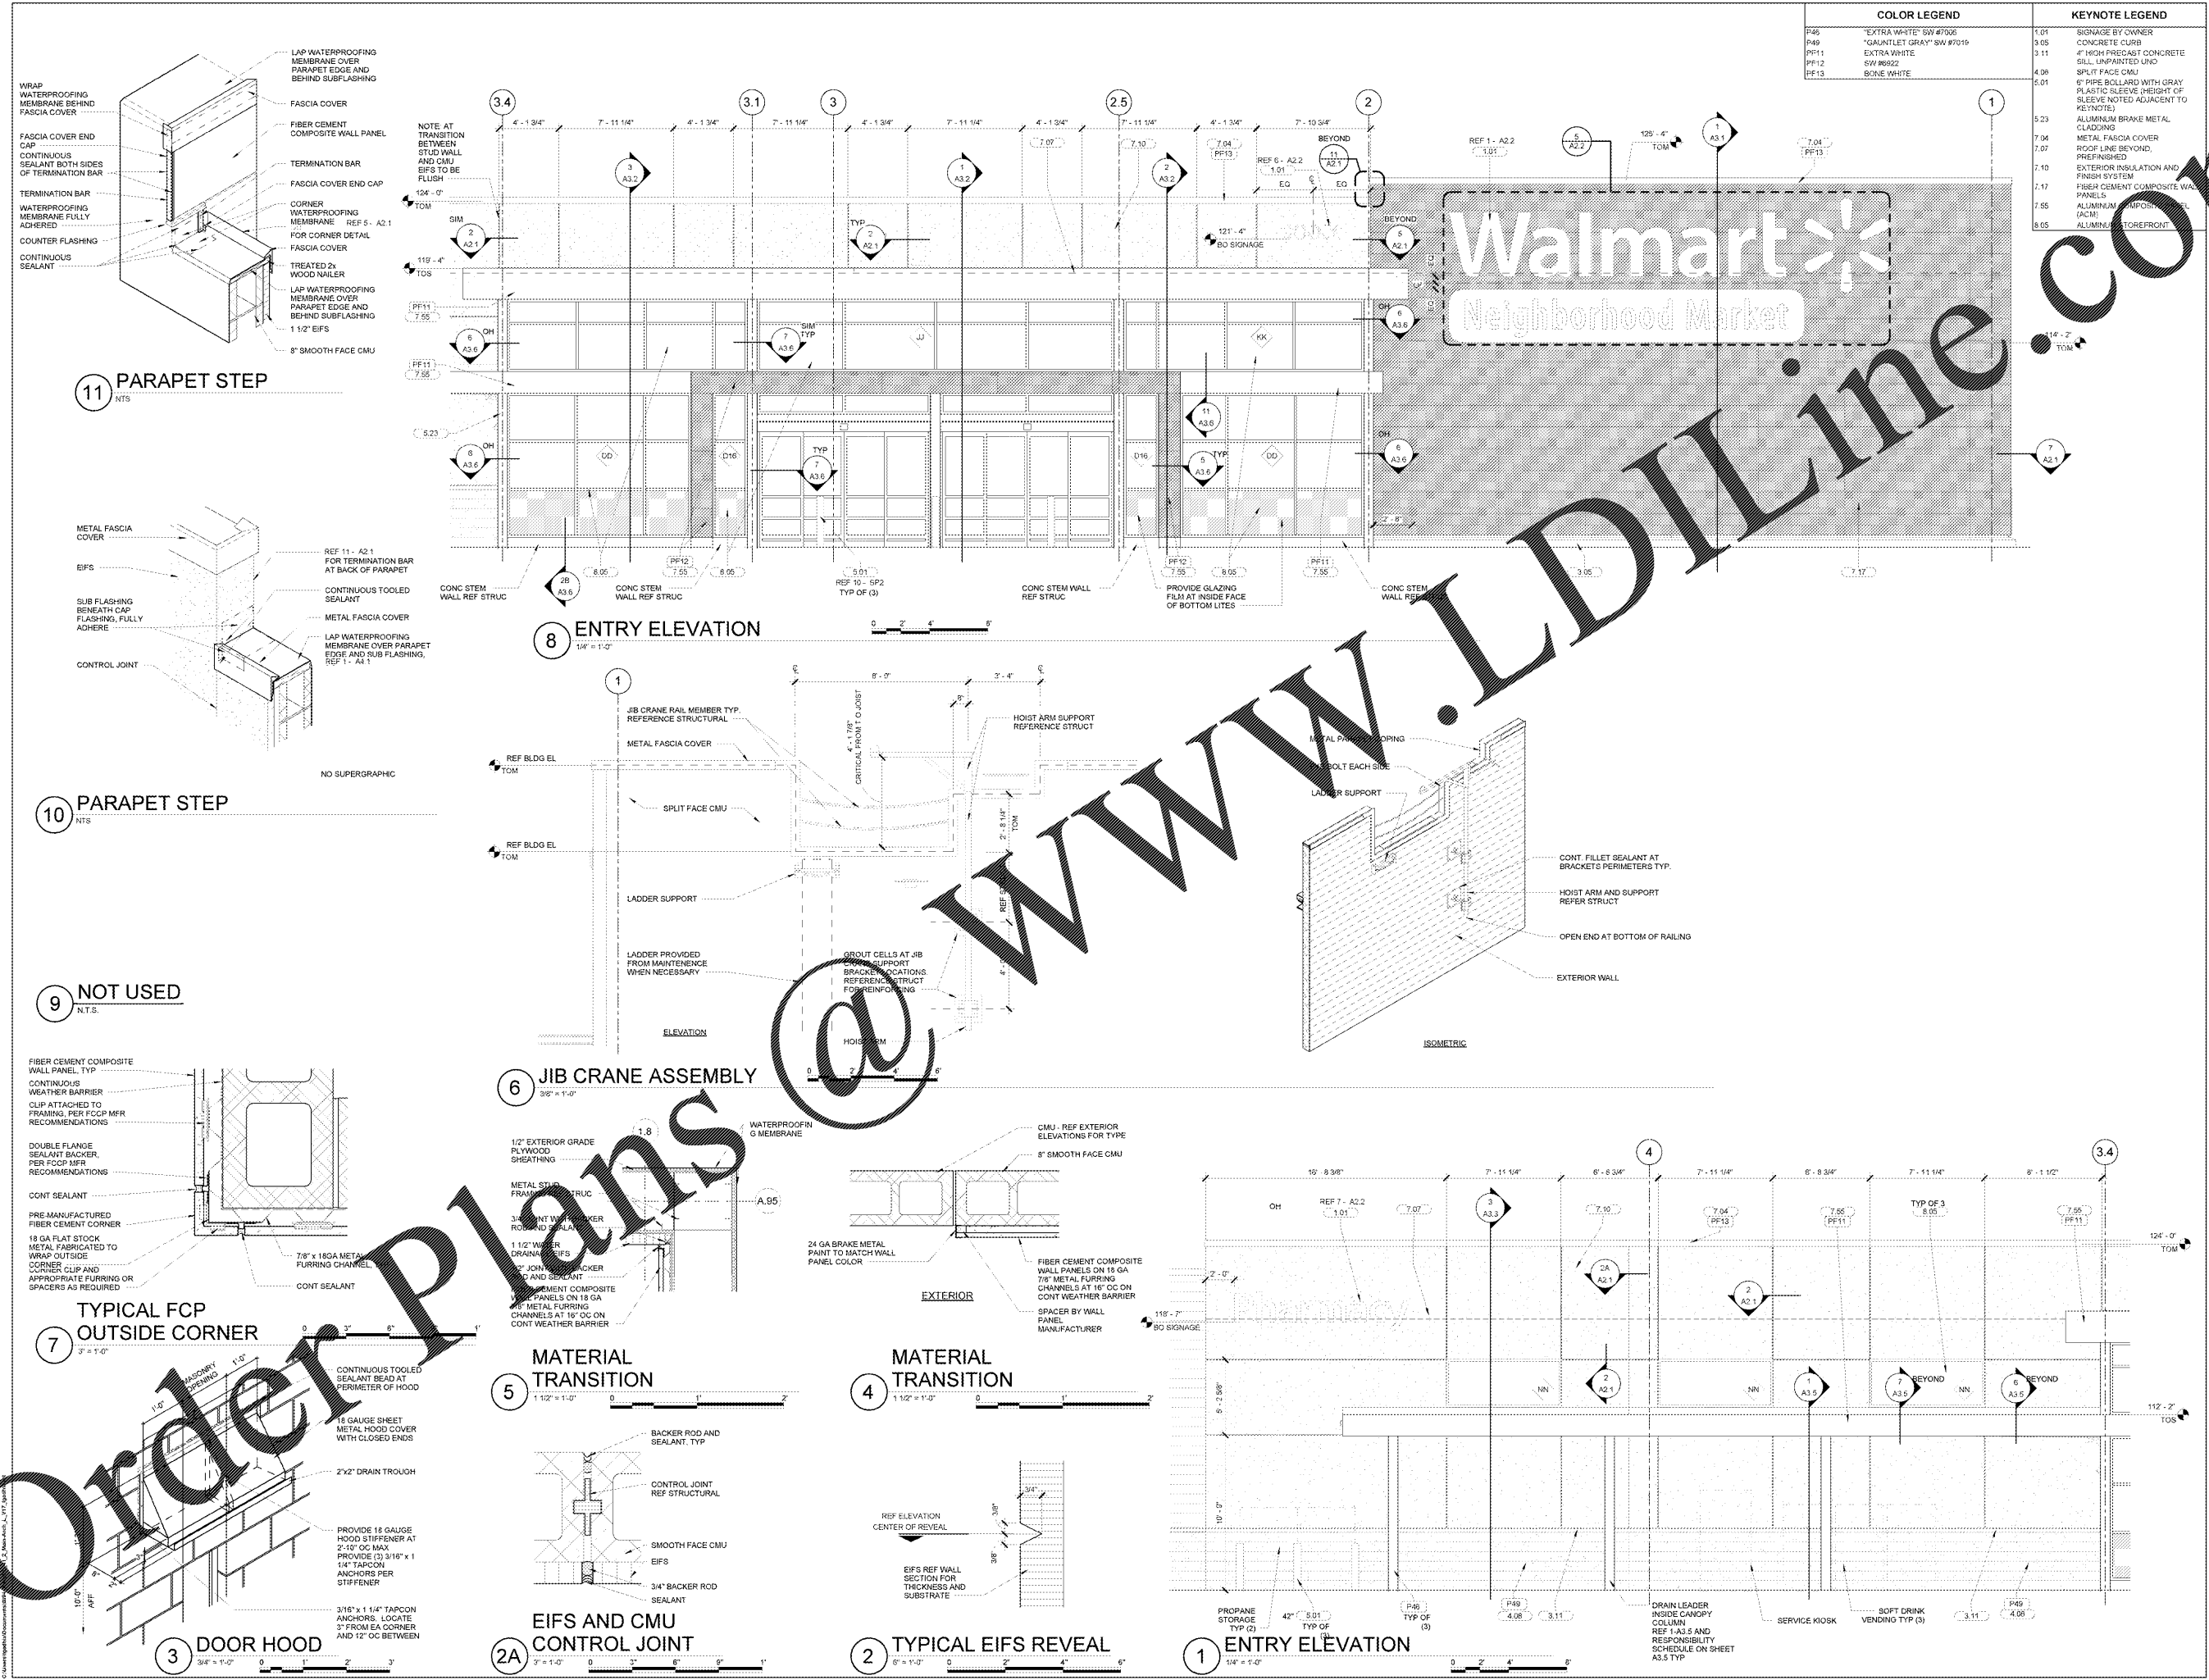

Order Plans

WWW.LDILine.com