

Order Plans @

WWW.LDILine.com

LDI  
 1327 Route 66, Marlton, NJ 07735  
 609-582-1100

STIPULATION FOR THE CONTRACTOR TO READ CAREFULLY  
 THE CONTRACTOR SHALL BE RESPONSIBLE FOR OBTAINING ALL NECESSARY PERMITS AND APPROVALS FROM THE LOCAL, STATE AND FEDERAL AGENCIES. 

CONSULTANTS  
 Johnson & Johnson  
 10000 W. 15th Avenue  
 Aurora, CO 80012

Walmart  
 Neighborhood Market  
 APOKA, FL  
 STORE NO 6894-00  
 JOB NUMBER: 0975-10-006 | PROJECT: 41.2


ISSUE BLOCK

CHECKED BY: BCR  
 DRAWN BY: MAV  
 PROTO CYCLE: 102818  
 DOCUMENT DATE: 01/09/17  
 I&A PROJECT #: 56520894


BID SET  
 NOT FOR  
 CONSTRUCTION

ROOF  
 EQUIPMENT  
 DETAILS

SHEET: S4.3

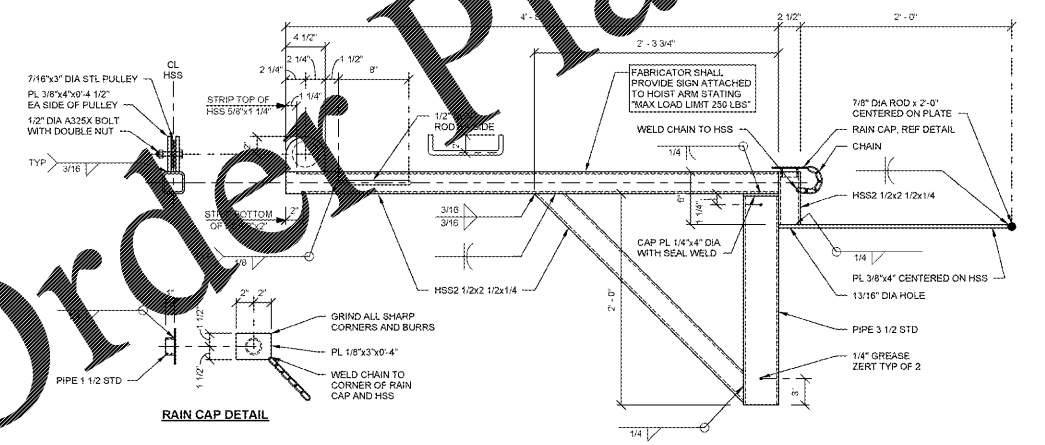

4 JIB CRANE HOIST ARM  
 1/2" = 1'-0"

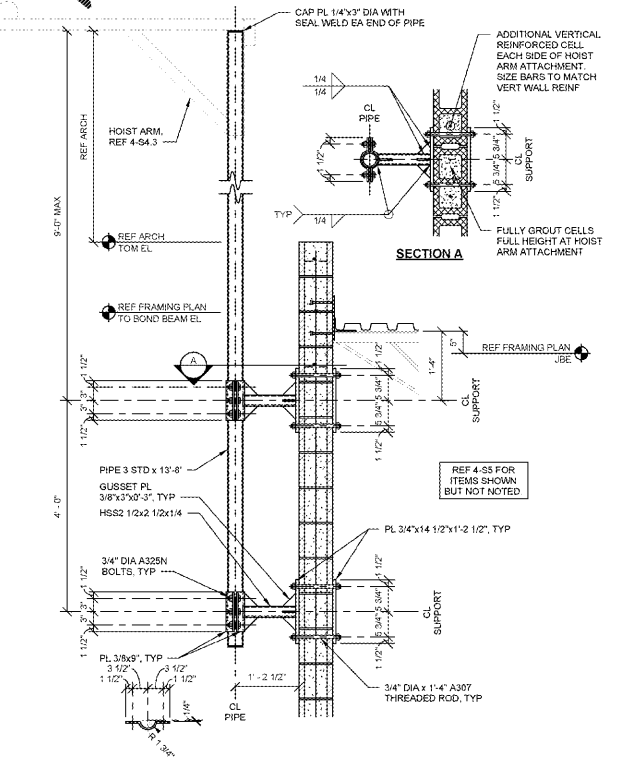

3 JIB CRANE HOIST ARM ATTACHMENT  
 3/4" = 1'-0"

2 NOT USED  
 NTS

1 NOT USED  
 NTS