


Order Plans


WWW.LDLINE.COM

FURNISHING LEGEND		SHEET NOTES			
FR1	TRASH CAN	1	FOOD SERVICE EQUIPMENT INSTALLED BY GC UNO ON FIXTURE PLAN, REF 1-A1.1.		
FR2	WASHING HANDS SIGN	2	LOCATE ALL RACKS LESS THAN 44" DEEP 3" FROM WALLS AND COLUMNS UNLESS NOTED OTHERWISE.		
FR3	DISPOSAL STOP SIGN	3	EQUIPMENT LOCATIONS ARE DESIGNED TO MEET HEALTH REQUIREMENTS, OPERATIONS, AND SAFETY COMPLIANCE. ANY CHANGES TO LAYOUT OR EQUIPMENT MUST BE DIRECTED TO THE WALMART DESIGN TEAM.		
FR4	FOOD SAFETY SIGN	BAKERY EQUIPMENT LEGEND B004 SCALE LABELER B007B TABLETOP FRONT-LOAD BREAD SLICER B009 WIRE STORAGE RACKS (18X48IN) B009A WIRE STORAGE RACKS (18X36IN) B010 BAKERY MOBILE RACKS B056 MOBILE CABINET B059 WALL MOUNTED WIRE SHELVING (18X48IN) B059B WALL MOUNTED WIRE SHELVING (18X36IN) B065 GLAZING TABLE ON CASTERS B076E RACK OVEN SINGLE WITH INTEGRATED FAT DRAIN ASSEMBLY KIT D004 SCALE LABELER D005 WRAPPER D007A MOBILE STAND D007B SLICER D009 WIRE STORAGE RACKS (18X48IN) D009A WIRE STORAGE RACKS (18X36IN) D029 TABLETOP FRONT-LOAD BREAD SLICER D030 TABLE ROTISSERIE CART D037 HEATING CABINET D065 STACKED COMBI STEAMER OVEN WITH INTEGRATED FAT DRAIN ASSEMBLY KIT M0004 BALER M0006 SELF-CONTAINED COMPACTOR M0310 RIO WATER FILTRATION SYSTEM MISCELLANEOUS EQUIPMENT M0011 RIO WATER DISPENSER M0012 GLASS MERCHANDISE DOORS M0018 GREASE HOLDING TANK M0019 DEEP GRAVITY FLOW SHELVING M0020 ICE BAGGING MACHINE SYSTEM M0037 ICE MACHINE M0038 ICE MAKER WATER FILTER M0039 BEVERAGE MACHINE WATER FILTER M0040 DUAL COFFEE BREWER M0045 HOT BEVERAGE DISPENSER M0056 PROZEN DRINK BLENDER M0066 ICE BEVERAGE DISPENSER M0080C SINK CABINET M0081 TABLETOP PASTRY DISPLAY M0085 ICE TEA DISPENSER R1055 002 SELF-SERVICE (DRY) R0003 100 WALK-IN PANELS R0018 000 ICE CUBER (SELF-CONTAINED) RD1029 642 SERVICE SELF-SERVICE RD1003 052 UNITIZED NARROW-TALL MULTI-DECK ISLAND CENTER RD1053 052 UNITIZED NARROW-TALL MULTI-DECK ISLAND CENTER RD1053 312 UNITIZED NARROW-TALL MULTI-DECK ISLAND CENTER RD1053 312 UNITIZED NARROW-TALL MULTI-DECK ISLAND CENTER RD1054 052 UNITIZED NARROW-TALL MULTI-DECK ISLAND END RD1054 352 UNITIZED NARROW-TALL MULTI-DECK ISLAND END RD1056 652 SELF-SERVICE RD1063 652 ISLAND RD2008 852 SERVICE RD2017 852 SERVICE SELF-SERVICE RD3002 142 NARROW REACH-IN RD3003 112 NARROW B2B REACH-IN (SPLIT-TEMP) RD3003 112 NARROW B0B REACH-IN (SPLIT-TEMP) RD3003 242 NARROW B2B REACH-IN RD3003 242 NARROW B0B REACH-IN RD3007 042 REACH-IN (FRENCH DOORS) RD3007 042 REACH-IN (FRENCH DOORS) RD3019 646 SERVICE REAR STORAGE RD3026 042 REACH-IN (FRENCH DOORS) REAR LOAD RD4002 352 MULTI-DECK RD4002 352 MULTI-DECK RD4016 742 MULTI-DECK RD4018 742 MULTI-DECK RD6007 285 NARROW COFFIN DUAL TEMP RD6010 205 WIDE COFFIN END DUAL TEMP RD6011 205 WIDE COFFIN CENTER DUAL TEMP RD8021 045 REACH-IN (FRENCH DOORS) (SELF-CONTAINED) RD8022 145 REACH-IN (SELF-CONTAINED) RH0132 000 MULTI-DECK REAR LOAD			
FR5	PRODUCE CHANGES				
FR6	KNIFE HOLDER				
FR7	DELICIOUS PROCESSING SIGN				
FR8	ECO LAB TESTER ENCLOSURE				
FR9	SANDWICH ASSEMBLY SIGN				
FR10	SAFETY ASSEMBLY SIGN				
FR11	SPRAY BOTTLE STORAGE				
FR12	GLOVEHAIR NET STORAGE				
FR13	SOAP DISPENSER				
FR14	DISPOSAL STOP SIGN				
FR15	DISPOSAL STOP SIGN				
FURNISHING LEGEND		SHEET NOTES			
FR1	TRASH CAN	1	FOOD SERVICE EQUIPMENT INSTALLED BY GC UNO ON FIXTURE PLAN, REF 1-A1.1.		
FR2	WASHING HANDS SIGN	2	LOCATE ALL RACKS LESS THAN 44" DEEP 3" FROM WALLS AND COLUMNS UNLESS NOTED OTHERWISE.		
FR3	DISPOSAL STOP SIGN	3	EQUIPMENT LOCATIONS ARE DESIGNED TO MEET HEALTH REQUIREMENTS, OPERATIONS, AND SAFETY COMPLIANCE. ANY CHANGES TO LAYOUT OR EQUIPMENT MUST BE DIRECTED TO THE WALMART DESIGN TEAM.		
FR4	FOOD SAFETY SIGN	BAKERY EQUIPMENT LEGEND B004 SCALE LABELER B007B TABLETOP FRONT-LOAD BREAD SLICER B009 WIRE STORAGE RACKS (18X48IN) B009A WIRE STORAGE RACKS (18X36IN) B010 BAKERY MOBILE RACKS B056 MOBILE CABINET B059 WALL MOUNTED WIRE SHELVING (18X48IN) B059B WALL MOUNTED WIRE SHELVING (18X36IN) B065 GLAZING TABLE ON CASTERS B076E RACK OVEN SINGLE WITH INTEGRATED FAT DRAIN ASSEMBLY KIT D004 SCALE LABELER D005 WRAPPER D007A MOBILE STAND D007B SLICER D009 WIRE STORAGE RACKS (18X48IN) D009A WIRE STORAGE RACKS (18X36IN) D029 TABLETOP FRONT-LOAD BREAD SLICER D030 TABLE ROTISSERIE CART D037 HEATING CABINET D065 STACKED COMBI STEAMER OVEN WITH INTEGRATED FAT DRAIN ASSEMBLY KIT M0004 BALER M0006 SELF-CONTAINED COMPACTOR M0310 RIO WATER FILTRATION SYSTEM MISCELLANEOUS EQUIPMENT M0011 RIO WATER DISPENSER M0012 GLASS MERCHANDISE DOORS M0018 GREASE HOLDING TANK M0019 DEEP GRAVITY FLOW SHELVING M0020 ICE BAGGING MACHINE SYSTEM M0037 ICE MACHINE M0038 ICE MAKER WATER FILTER M0039 BEVERAGE MACHINE WATER FILTER M0040 DUAL COFFEE BREWER M0045 HOT BEVERAGE DISPENSER M0056 PROZEN DRINK BLENDER M0066 ICE BEVERAGE DISPENSER M0080C SINK CABINET M0081 TABLETOP PASTRY DISPLAY M0085 ICE TEA DISPENSER R1055 002 SELF-SERVICE (DRY) R0003 100 WALK-IN PANELS R0018 000 ICE CUBER (SELF-CONTAINED) RD1029 642 SERVICE SELF-SERVICE RD1003 052 UNITIZED NARROW-TALL MULTI-DECK ISLAND CENTER RD1053 052 UNITIZED NARROW-TALL MULTI-DECK ISLAND CENTER RD1053 312 UNITIZED NARROW-TALL MULTI-DECK ISLAND CENTER RD1053 312 UNITIZED NARROW-TALL MULTI-DECK ISLAND CENTER RD1054 052 UNITIZED NARROW-TALL MULTI-DECK ISLAND END RD1054 352 UNITIZED NARROW-TALL MULTI-DECK ISLAND END RD1056 652 SELF-SERVICE RD1063 652 ISLAND RD2008 852 SERVICE RD2017 852 SERVICE SELF-SERVICE RD3002 142 NARROW REACH-IN RD3003 112 NARROW B2B REACH-IN (SPLIT-TEMP) RD3003 112 NARROW B0B REACH-IN (SPLIT-TEMP) RD3003 242 NARROW B2B REACH-IN RD3003 242 NARROW B0B REACH-IN RD3007 042 REACH-IN (FRENCH DOORS) RD3007 042 REACH-IN (FRENCH DOORS) RD3019 646 SERVICE REAR STORAGE RD3026 042 REACH-IN (FRENCH DOORS) REAR LOAD RD4002 352 MULTI-DECK RD4002 352 MULTI-DECK RD4016 742 MULTI-DECK RD4018 742 MULTI-DECK RD6007 285 NARROW COFFIN DUAL TEMP RD6010 205 WIDE COFFIN END DUAL TEMP RD6011 205 WIDE COFFIN CENTER DUAL TEMP RD8021 045 REACH-IN (FRENCH DOORS) (SELF-CONTAINED) RD8022 145 REACH-IN (SELF-CONTAINED) RH0132 000 MULTI-DECK REAR LOAD			
FR5	PRODUCE CHANGES				
FR6	KNIFE HOLDER				
FR7	DELICIOUS PROCESSING SIGN				
FR8	ECO LAB TESTER ENCLOSURE				
FR9	SANDWICH ASSEMBLY SIGN				
FR10	SAFETY ASSEMBLY SIGN				
FR11	SPRAY BOTTLE STORAGE				
FR12	GLOVEHAIR NET STORAGE				
FR13	SOAP DISPENSER				
FR14	DISPOSAL STOP SIGN				
FR15	DISPOSAL STOP SIGN				
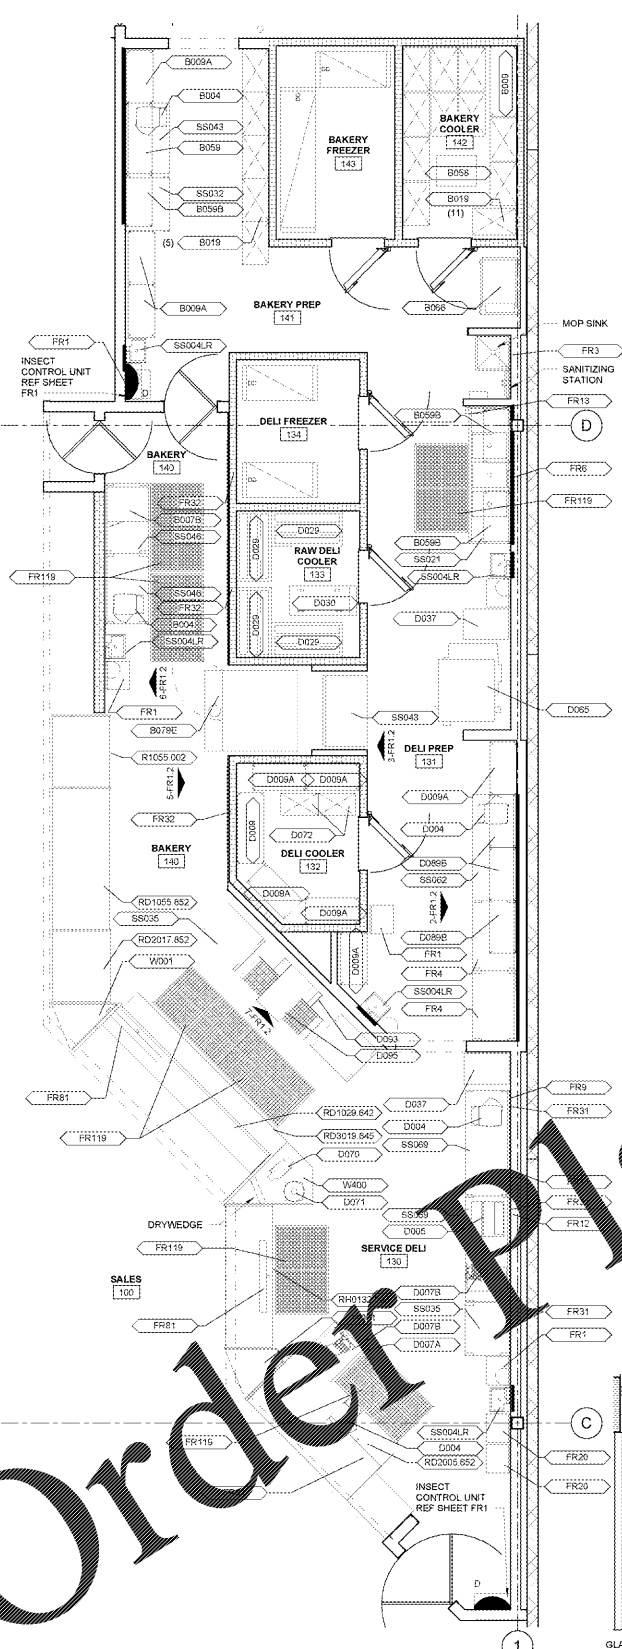


7 SERVICE DELI ELEVATION
3/8" = 1'-0"

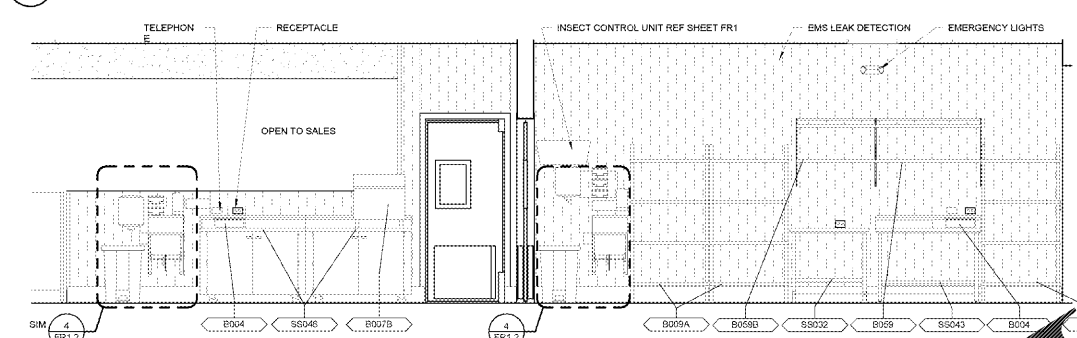


6 BAKERY PREP ELEVATION
3/8" = 1'-0"

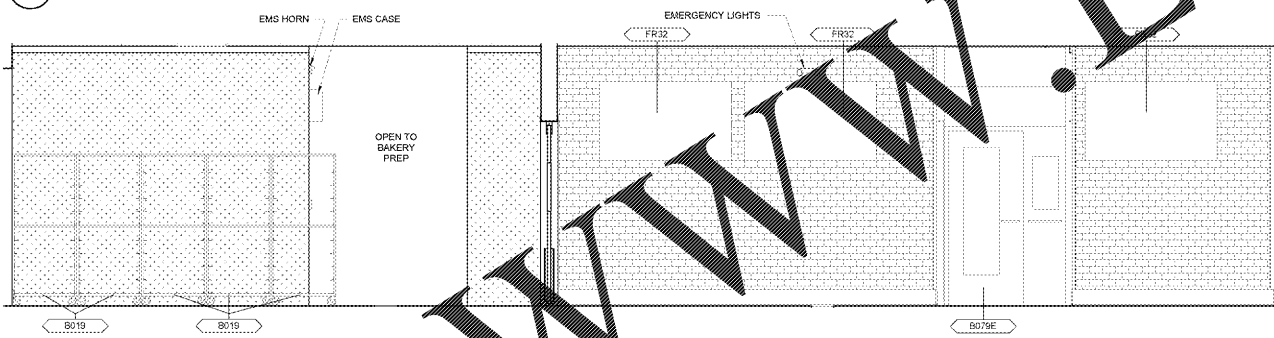


5 BAKERY/BAKERY PREP ELEVATION
3/8" = 1'-0"

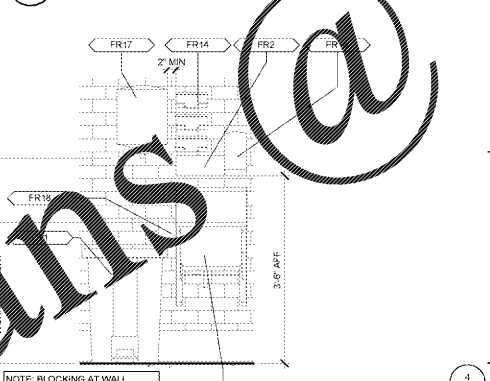

4 ENLARGED SINK ELEVATION
3/4" = 1'-0"

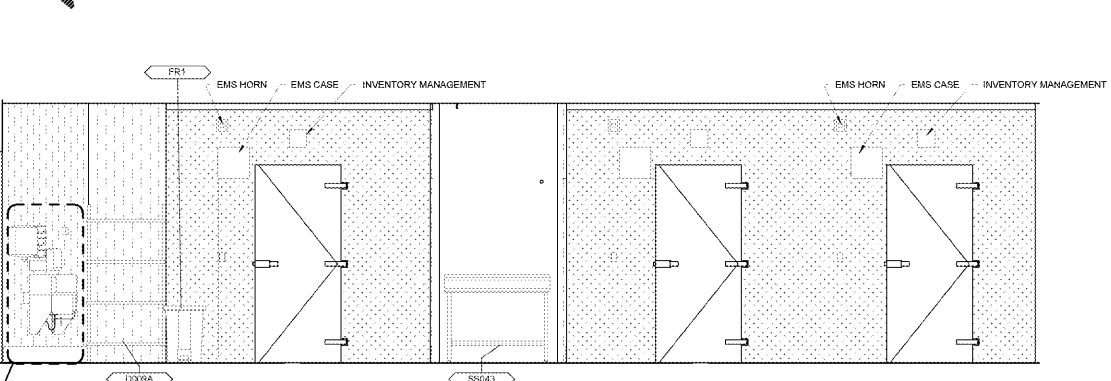

3 DELI PREP ELEVATION
3/8" = 1'-0"

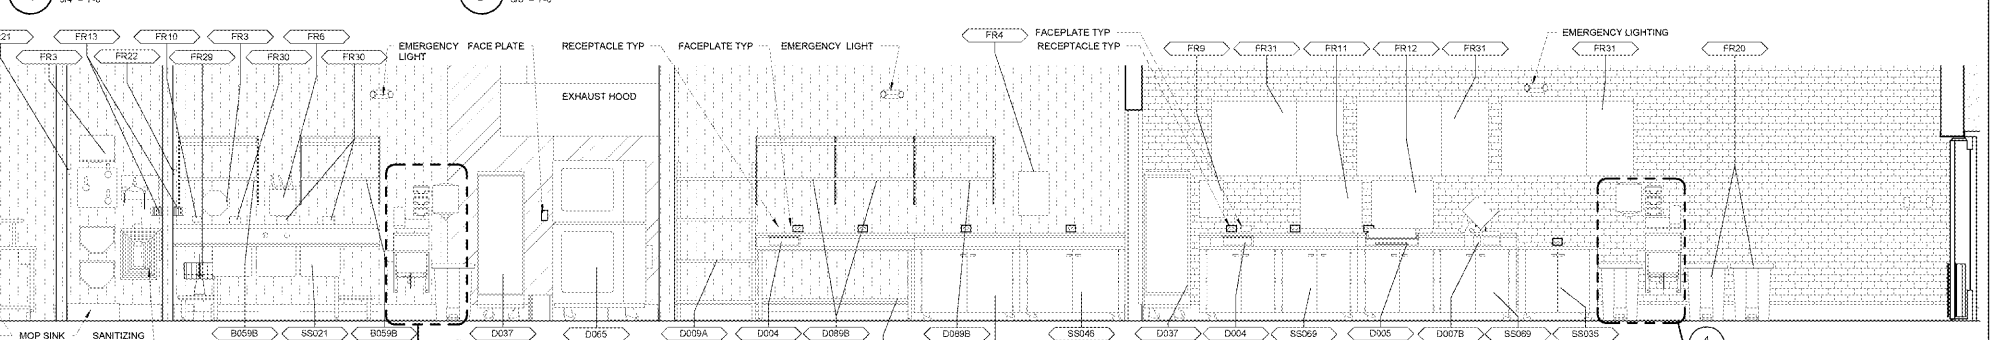

2 SERVICE DELI PREP ELEVATION
3/8" = 1'-0"

1 ENLARGED BAKERY/DELI FIXTURE PLAN
1/4" = 1'-0"

STIPULATION FOR THE USE OF THESE PLANS: THESE PLANS ARE THE PROPERTY OF LDLINE.COM AND ARE TO BE USED ONLY FOR THE PROJECT AND SITE SPECIFICALLY IDENTIFIED HEREIN. ANY REUSE OR MODIFICATION OF THESE PLANS WITHOUT THE WRITTEN CONSENT OF LDLINE.COM IS STRICTLY PROHIBITED. LDLINE.COM SHALL NOT BE RESPONSIBLE FOR ANY ERRORS OR OMISSIONS IN THESE PLANS. THE USER OF THESE PLANS SHALL BE RESPONSIBLE FOR OBTAINING ALL NECESSARY PERMITS AND REGULATORY APPROVALS. THESE PLANS ARE PROVIDED AS-IS AND WITHOUT WARRANTY.

CONSULTANTS: **Walmart Neighborhood Market** APOPKA, FL

STORE NO: 6804-00
JOB NUMBER: 097-15-006 | PHOTO

CHECKED BY: MMA
DRAWN BY: MMA
FILE NAME: 41_2_FR1.2
PROTO CYCLE: 102816
DOCUMENT DATE: 01/09/17

BID SET NOT FOR CONSTRUCTION

THIS SHEET IS INCLUDED FOR INFORMATIONAL PURPOSES ONLY AND IT IS NOT TO BE SIGNED

BAKERY DELI FF AND E PLAN AND ELEVATIONS (NOT IN PERMIT SET)

SHEET: FR1.2