


SHEET NOTES


1. FOOD SERVICE EQUIPMENT INSTALLED BY GC UNO ON FIXTURE PLAN, REF 1-A1.1.
2. LOCATE ALL RACKS LESS THAN 44" DEEP 3" FROM WALLS AND COLUMNS UNLESS NOTED OTHERWISE.
3. EQUIPMENT LOCATIONS ARE DESIGNED TO MEET HEALTH REQUIREMENTS, OPERATIONS, AND SAFETY COMPLIANCE. ANY CHANGES TO LAYOUT OR EQUIPMENT MUST BE DIRECTED TO THE WALMART DESIGN TEAM.

FURNISHING LEGEND


- FR1 TRASH CAN
- FR2 WASHING HANDS SIGN
- FR3 DISPOSAL STOP SIGN
- FR4 FOOD SAFETY SIGN
- FR6 KNIFE HOLDER
- FR7 PRODUCE ORANGES
- FR8 DELI COOLING PRODUCE SIGN
- FR10 ECO LAB TESTER SIGN
- FR11 SANDWICH ASSEMBLY SIGN
- FR12 SAUSAGE SIGN
- FR15 OVERHAUL NET ST
- FR16 MAP DISPENSER
- FR17 CHECKY PAPER TOWEL DISPENSER
- FR18 THERMOPAPER THERMOKR
- FR20 THERMOPAPER THERMOKR
- FR21 BRUSH HOLDER
- FR22 BRUSH HOLDER
- FR24 LEAN MATTERS SIGN
- FR25 PRODUCE DAILY SIGN
- FR26 TEMPERATURE MATTERS SIGN
- FR27 LOOKS MATTER SIGN
- FR28 SOAP DISPENSER BY ECOLAB
- FR29 COMPARTMENT LABELS BY ECOLAB
- FR31 DELI ART
- FR32 BAKERY ART
- FR33 STORE CERTIFICATES
- FR34 TRASH CART
- FR36 LARGE ROLL TRASH BIN
- FR37 CLEAN AND DIRTY MCP STORAGE
- FR38 MOP BUCKETS
- FR39 SLOWER
- FR40 SHOPVAC
- FR42 YELLOW TRASH CAN
- FR43 ROTATION MATTERS SIGN
- FR44 RECYCLE BINS
- FR46 BASKETS
- FR48 FLORAL BAGS
- FR50 ORDER ONLINE SIGN
- FR51 BULLETIN BOARD
- FR52 BUFFER
- FR54 SPILL STATION
- FR55 HAZMAT KIT
- FR56 EXTRA LARGE LADDER
- FR59 SMALL LADDER
- FR63 NEWS STAND
- FR72 FLOOR SCRUBBER
- FR73 TOTE RECYCLE
- FR74 UMBRELLA BAGS
- FR78 ALERT BOARD
- FR79 BULLETIN BOARD
- FR81 CUSTOMER SERVICE TV
- FR82 EMERGENCY EYE WASH
- FR83 EMERGENCY PROCEDURES
- FR84 EXTINGUISHER DOWN ARROW
- FR87 LARGE BULLETIN BOARD
- FR88 MAGNETIC MARKS
- FR91 PICKUP MANIFESTS
- FR92 PICKUP OPERATIONS
- FR93 PICKUP OUR PROMISE
- FR100 RECALL INFORMATION
- FR101 ROOF SYSTEM
- FR102 SPILL CENTER SIGN
- FR104 VESTIBULE FUEL PRICE
- FR106 CASH SPEAKER
- FR107 CASH MONITOR
- FR108 BREAKROOM COFFEE
- FR109 BREAKROOM MICROWAVE
- FR110 TRAINING TV
- FR113 PRODUCE MY WORK ALWAYS
- FR114 PRODUCE MY WORK NEVER
- FR119 FLOOR MAT
- FR122 TRASH CAN

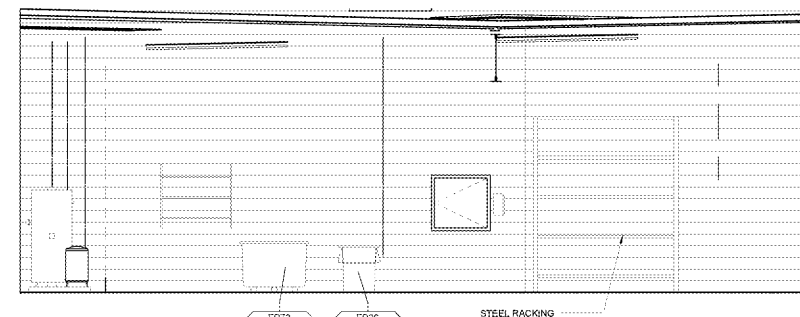


7 RECEIVING ELEVATION
1/4" = 1'-0"

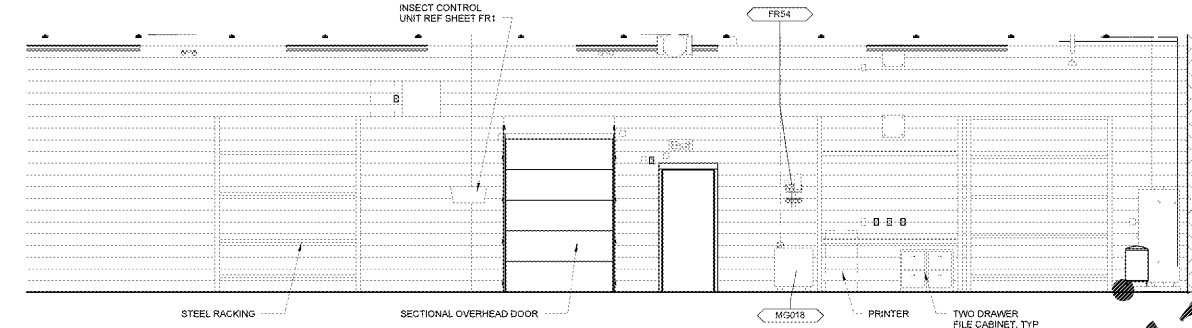


6 RECEIVING ELEVATION
1/4" = 1'-0"

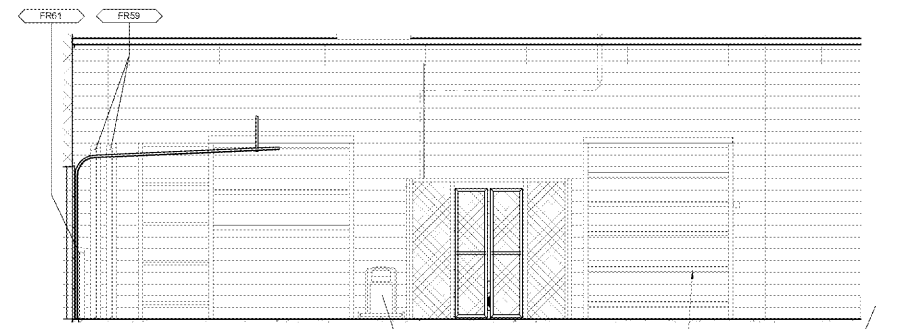


5 RECEIVING ELEVATION
1/4" = 1'-0"

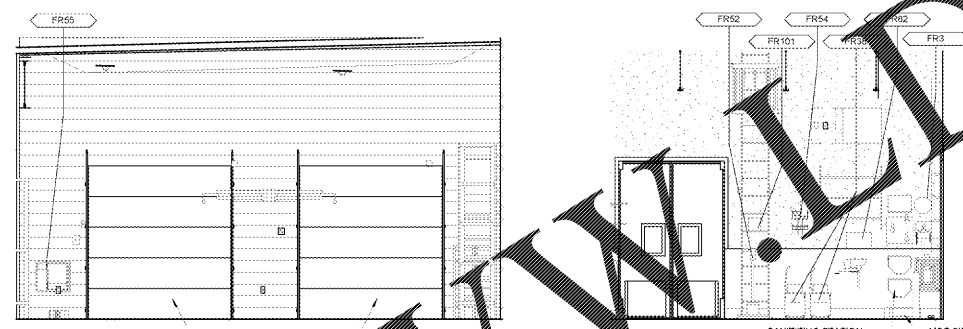


4 RECEIVING ELEVATION
1/4" = 1'-0"

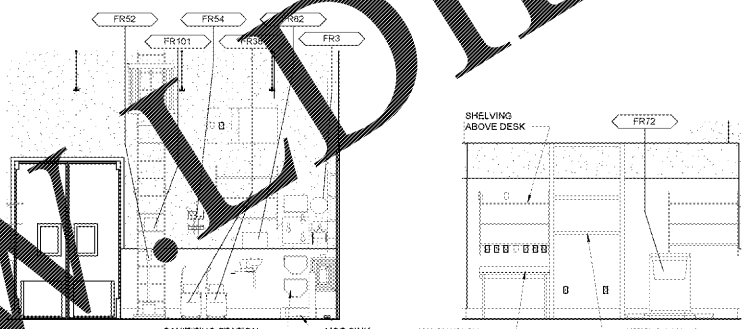


3 RECEIVING ELEVATION
1/4" = 1'-0"

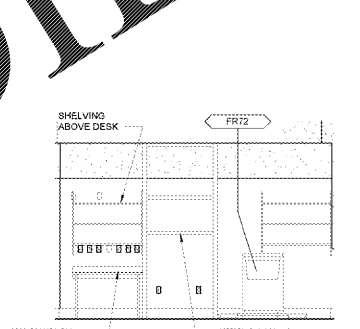

2 RECEIVING ELEVATION
1/4" = 1'-0"

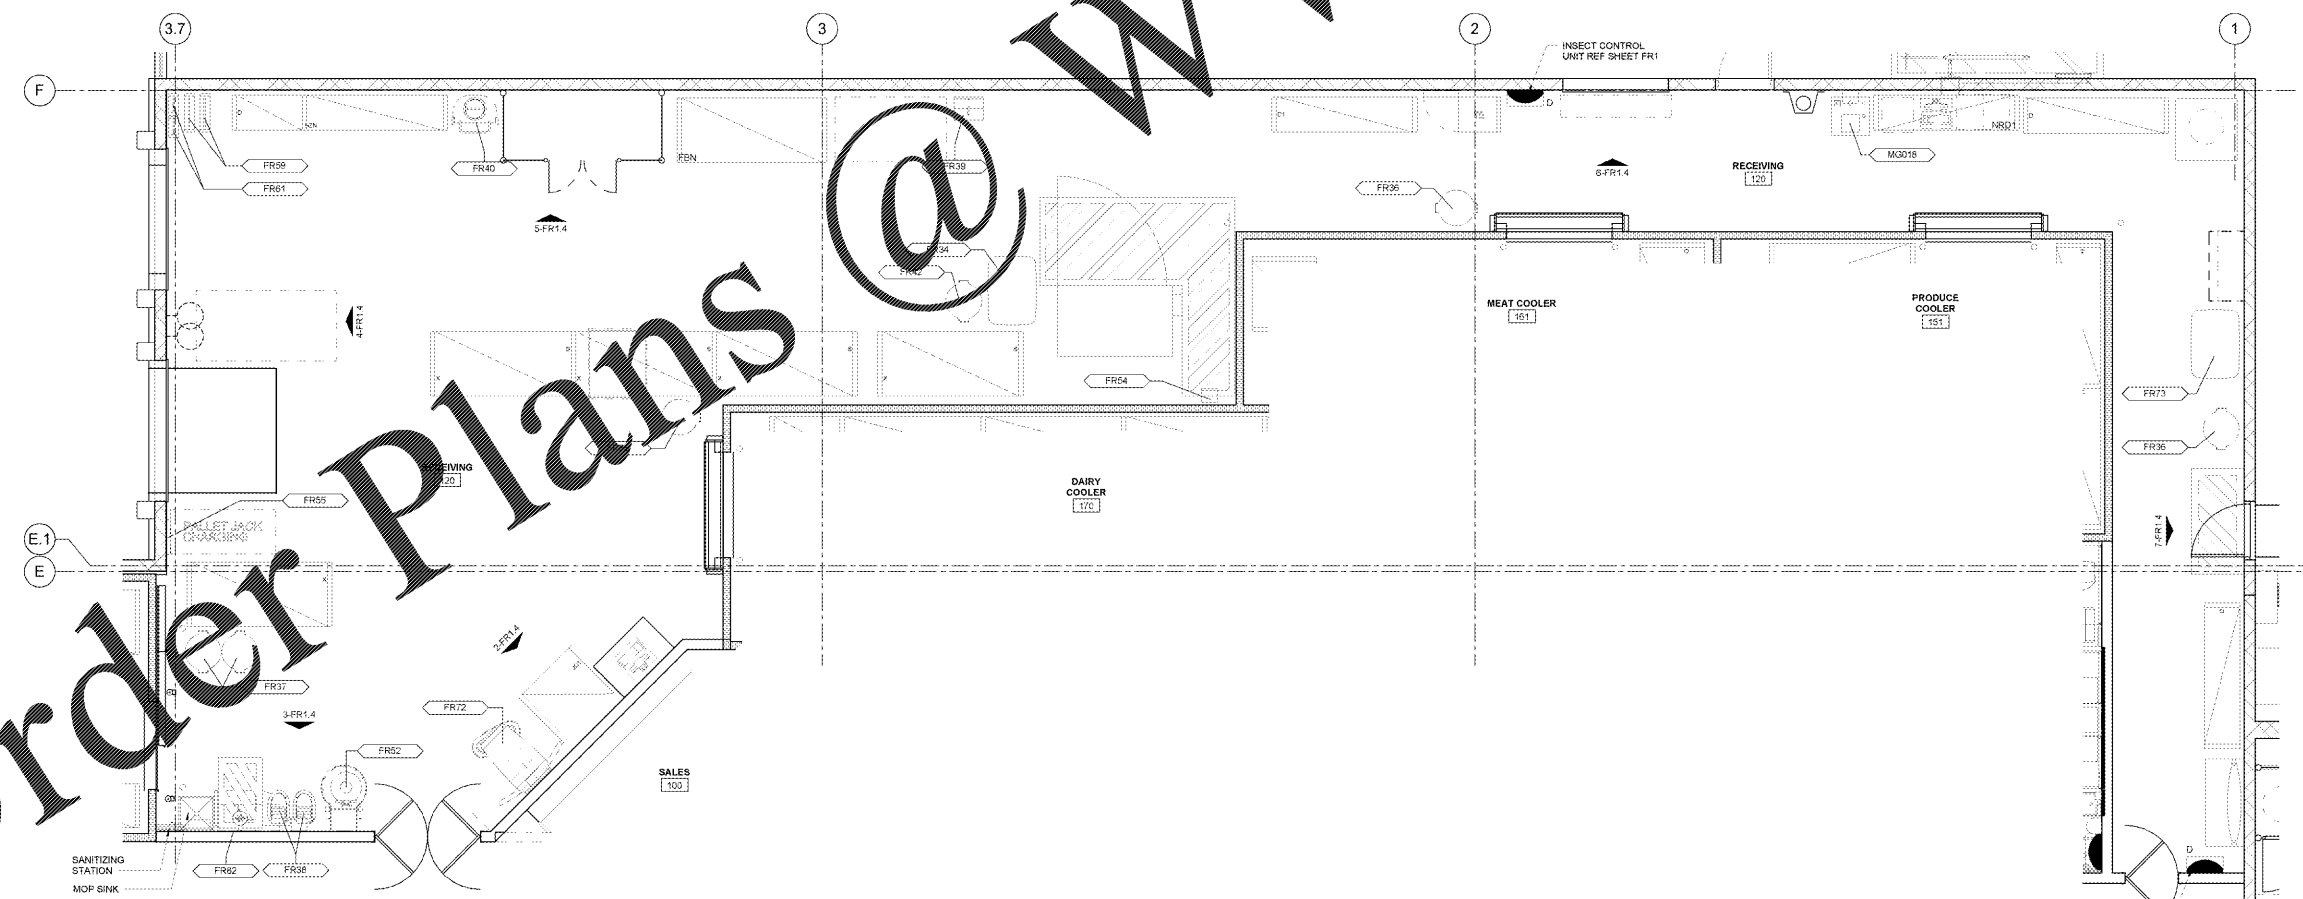

1 ENLARGED RECEIVING FIXTURE PLAN
1/4" = 1'-0"

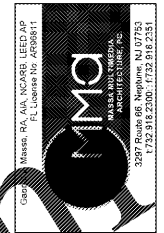

STIPULATION FOR THE...
MMA
3277 Route 86, Neptune, NJ 07753
732.918.2300, 1.732.918.2311

CONSULTANTS

Walmart
Neighborhood Market
APOKA, FL
STORE NO: 6894-00
JOB NUMBER: 09715-006 | PHOTO: 41.2

ISSUE BLOCK

| NO. | DATE | DESCRIPTION |
|-----|------|-------------|
| | | |
| | | |
| | | |
| | | |

CHECKED BY: MMA
DRAWN BY: MMA
FILE NAME: 41_2_FR1.4
PROTO CYCLE: 102816
DOCUMENT DATE: 01/09/17

BID SET
NOT FOR
CONSTRUCTION

THIS SHEET IS INCLUDED FOR INFORMATIONAL PURPOSES ONLY AND IT IS NOT TO BE SIGNED

RECEIVING FF AND E PLANS AND ELEVATIONS (NOT IN PERMIT SET)

SHEET: FR1.4

Order Plans @ WWW.WALDLINE.COM