

Order Plans @

WWW.LDILine.com

ISD DATA / VOICE SCHEDULE

CABLE	LOCATION / DESCRIPTION	TYPE	PH	PHONE MODEL S	RESTRICT Y/N/TOLL
V-087	FUEL STATION - VOICE	DESK	1	7960	N
V-088	FUEL STATION - POST	DESK	1	7960	N
V-089	FUEL STATION - POS2	DESK	1	7960	N
V-072	FUEL STATION - ATM	MODEM	2		N

GENERAL ISD NOTES

1. VOICE/DATA OUTLET BOXES AND CONDUITS PROVIDED BY ELECTRICAL CONTRACTOR.

ELECTRICAL SYMBOLS LEGEND


(SYMBOLS APPLY ONLY WHEN USED ON DRAWINGS)

DESCRIPTION

VOICE / DATA BOX (BOX AND CONDUIT BY OTHERS)

CABLE IDENTIFICATION NUMBER

TYPE (VOICE, DATA)

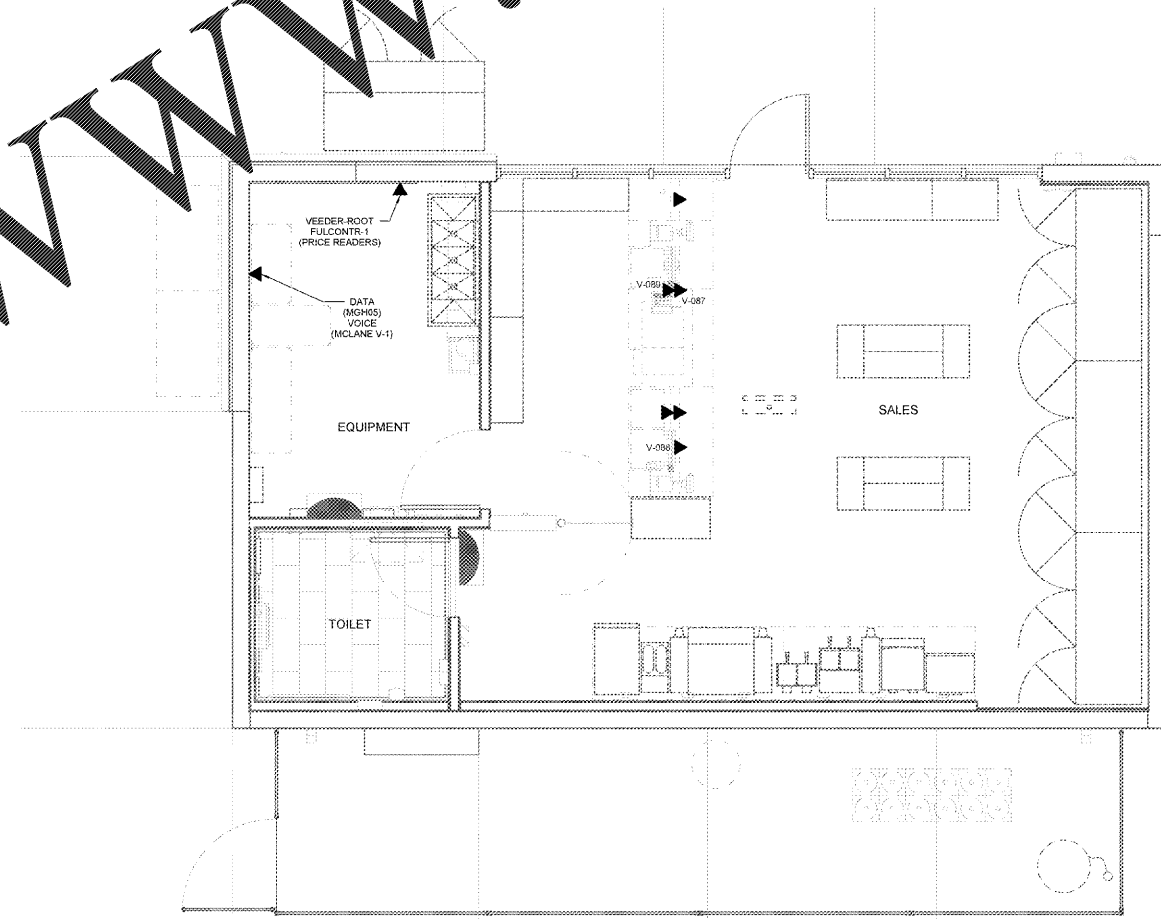

STIPULATION FOR THE USER: THIS DRAWING IS THE PROPERTY OF LD I LINE, INC. AND IS TO BE USED ONLY FOR THE PROJECT AND SITE SPECIFICALLY IDENTIFIED HEREON. IT IS NOT TO BE REPRODUCED, COPIED, OR TRANSMITTED IN ANY FORM OR BY ANY MEANS, ELECTRONIC OR MECHANICAL, INCLUDING PHOTOCOPYING, RECORDING, OR BY ANY INFORMATION STORAGE AND RETRIEVAL SYSTEM, WITHOUT THE WRITTEN PERMISSION OF LD I LINE, INC. THE USER AGREES TO HOLD LD I LINE, INC. HARMLESS FROM ANY AND ALL CLAIMS, DAMAGES, LOSSES, AND EXPENSES, INCLUDING ATTORNEY'S FEES AND COSTS, THAT MAY BE ASSERTED AGAINST LD I LINE, INC. BY ANY THIRD PARTY AS A RESULT OF THE USER'S USE OF THIS DRAWING.

CONSULTANTS

**MPW**

MPW ENGINEERING, LLC  
1100 E. UNIVERSITY AVENUE, SUITE 300  
APOPKA, FL 32712

Walmart

APOPKA, FL

STORE NO. 6884

097-01-006 | PHOTO

WMM8-740

ISSUE BLOCK

NO.	DESCRIPTION	DATE	BY

CHECKED BY: JJC

DRAWN BY: DJA

FILE NAME: FSISD1

PROTO CYCLE: 02/10/17

DOCUMENT DATE: 04/07/17

BID SET  
NOT FOR  
CONSTRUCTION

THIS ITEM HAS BEEN ELECTRONICALLY SIGNED AND SEALED BY AARON MORSE. PE ON THE DATE AND/OR TIME STAMP SHOWN USING A DIGITAL SIGNATURE. PRINTED COPIES OF THIS DOCUMENT ARE NOT CONSIDERED SIGNED AND SEALED AND THE SIGNATURE MUST BE VERIFIED ON ANY ELECTRONIC COPIES.

ISD PLAN AND SCHEDULE

1 SERVICE BUILDING ISD PLAN  
3/8" = 1'-0"

SHRPT: FSISD1