

RELEASED FOR CONSTRUCTION


| | | |
|-------|--------|----------------------|
| MS | 541917 | ISSUED FOR PERMIT/BD |
| MS | 032417 | ISSUED FOR LL REVIEW |
| NO. 1 | DATE | DESCRIPTION |

SAVANNAH BEE COMPANY

 WESTSIDE PROVISIONS
 1100 HOWELL MILL RD SUITE A01
 ATLANTA, GA 30318

INTERIOR ELEVATIONS - SALES FLOOR
 DRAWN BY: MS
 REVIEWED BY: JP
 JOB NO: 10201 06

A202

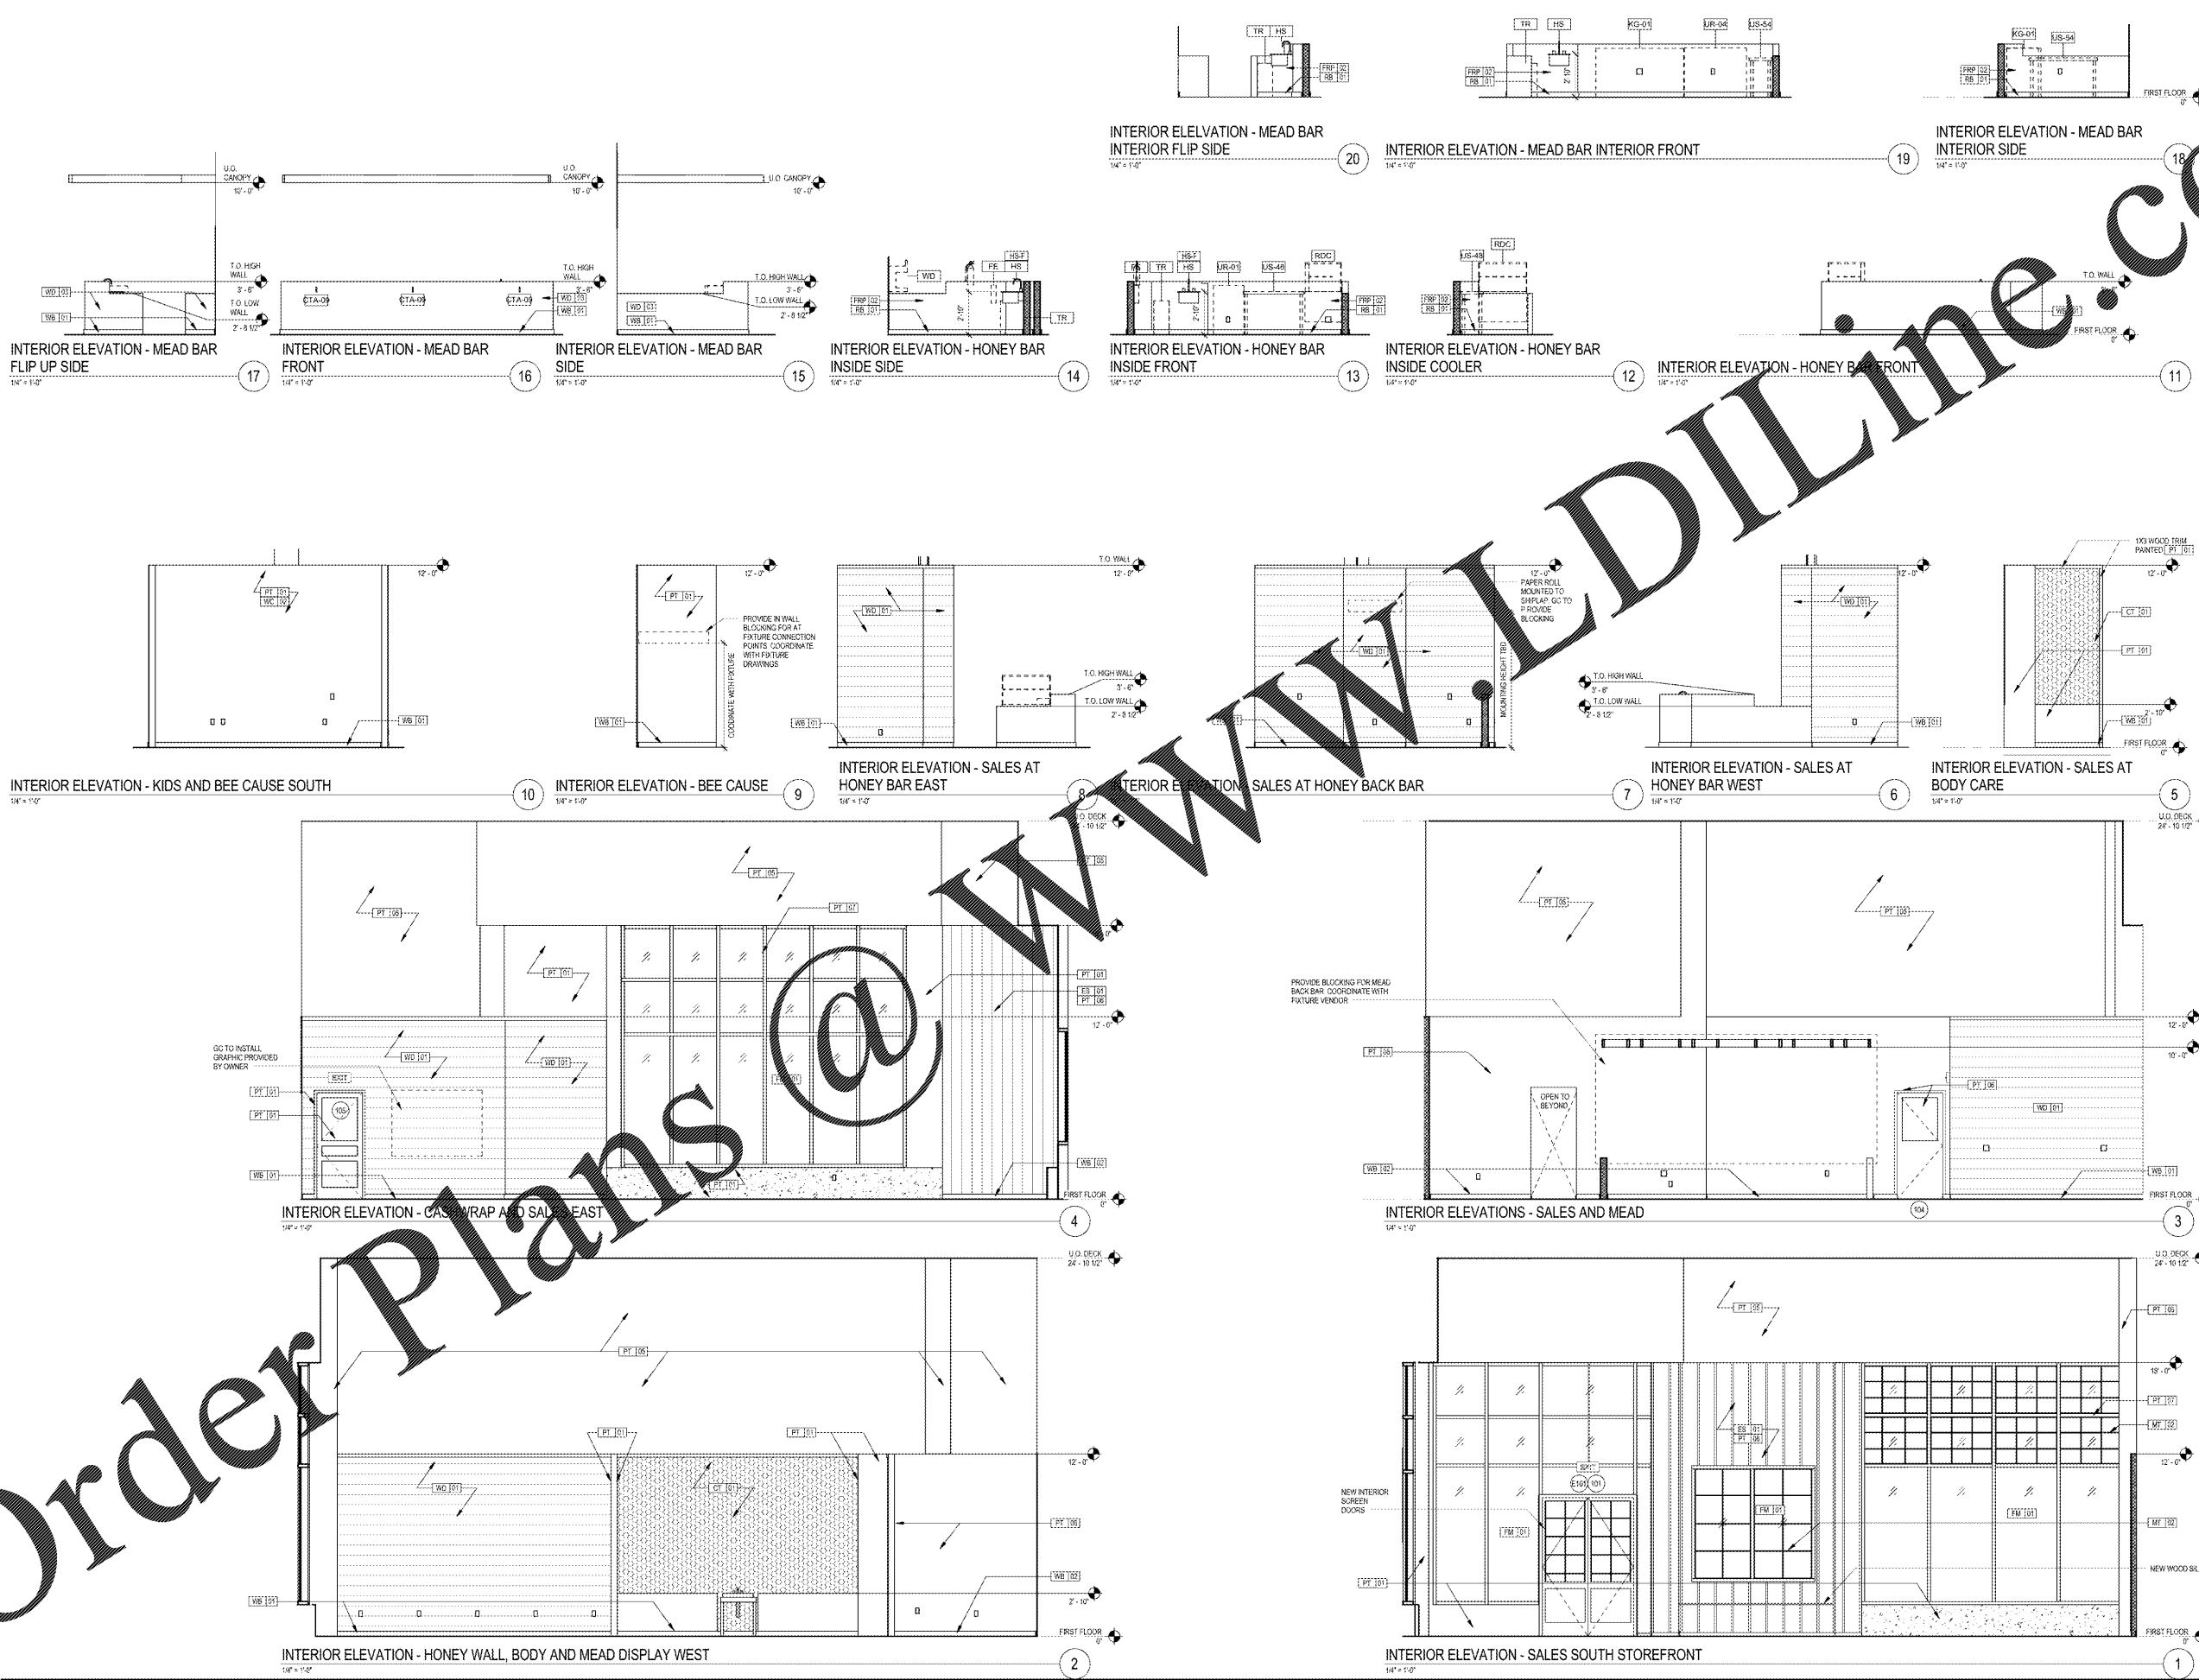

Order Plans