


FOR BID ONLY

FOR BID ONLY


WWW.LDILine.com

Order Plans @

FOR BID ONLY

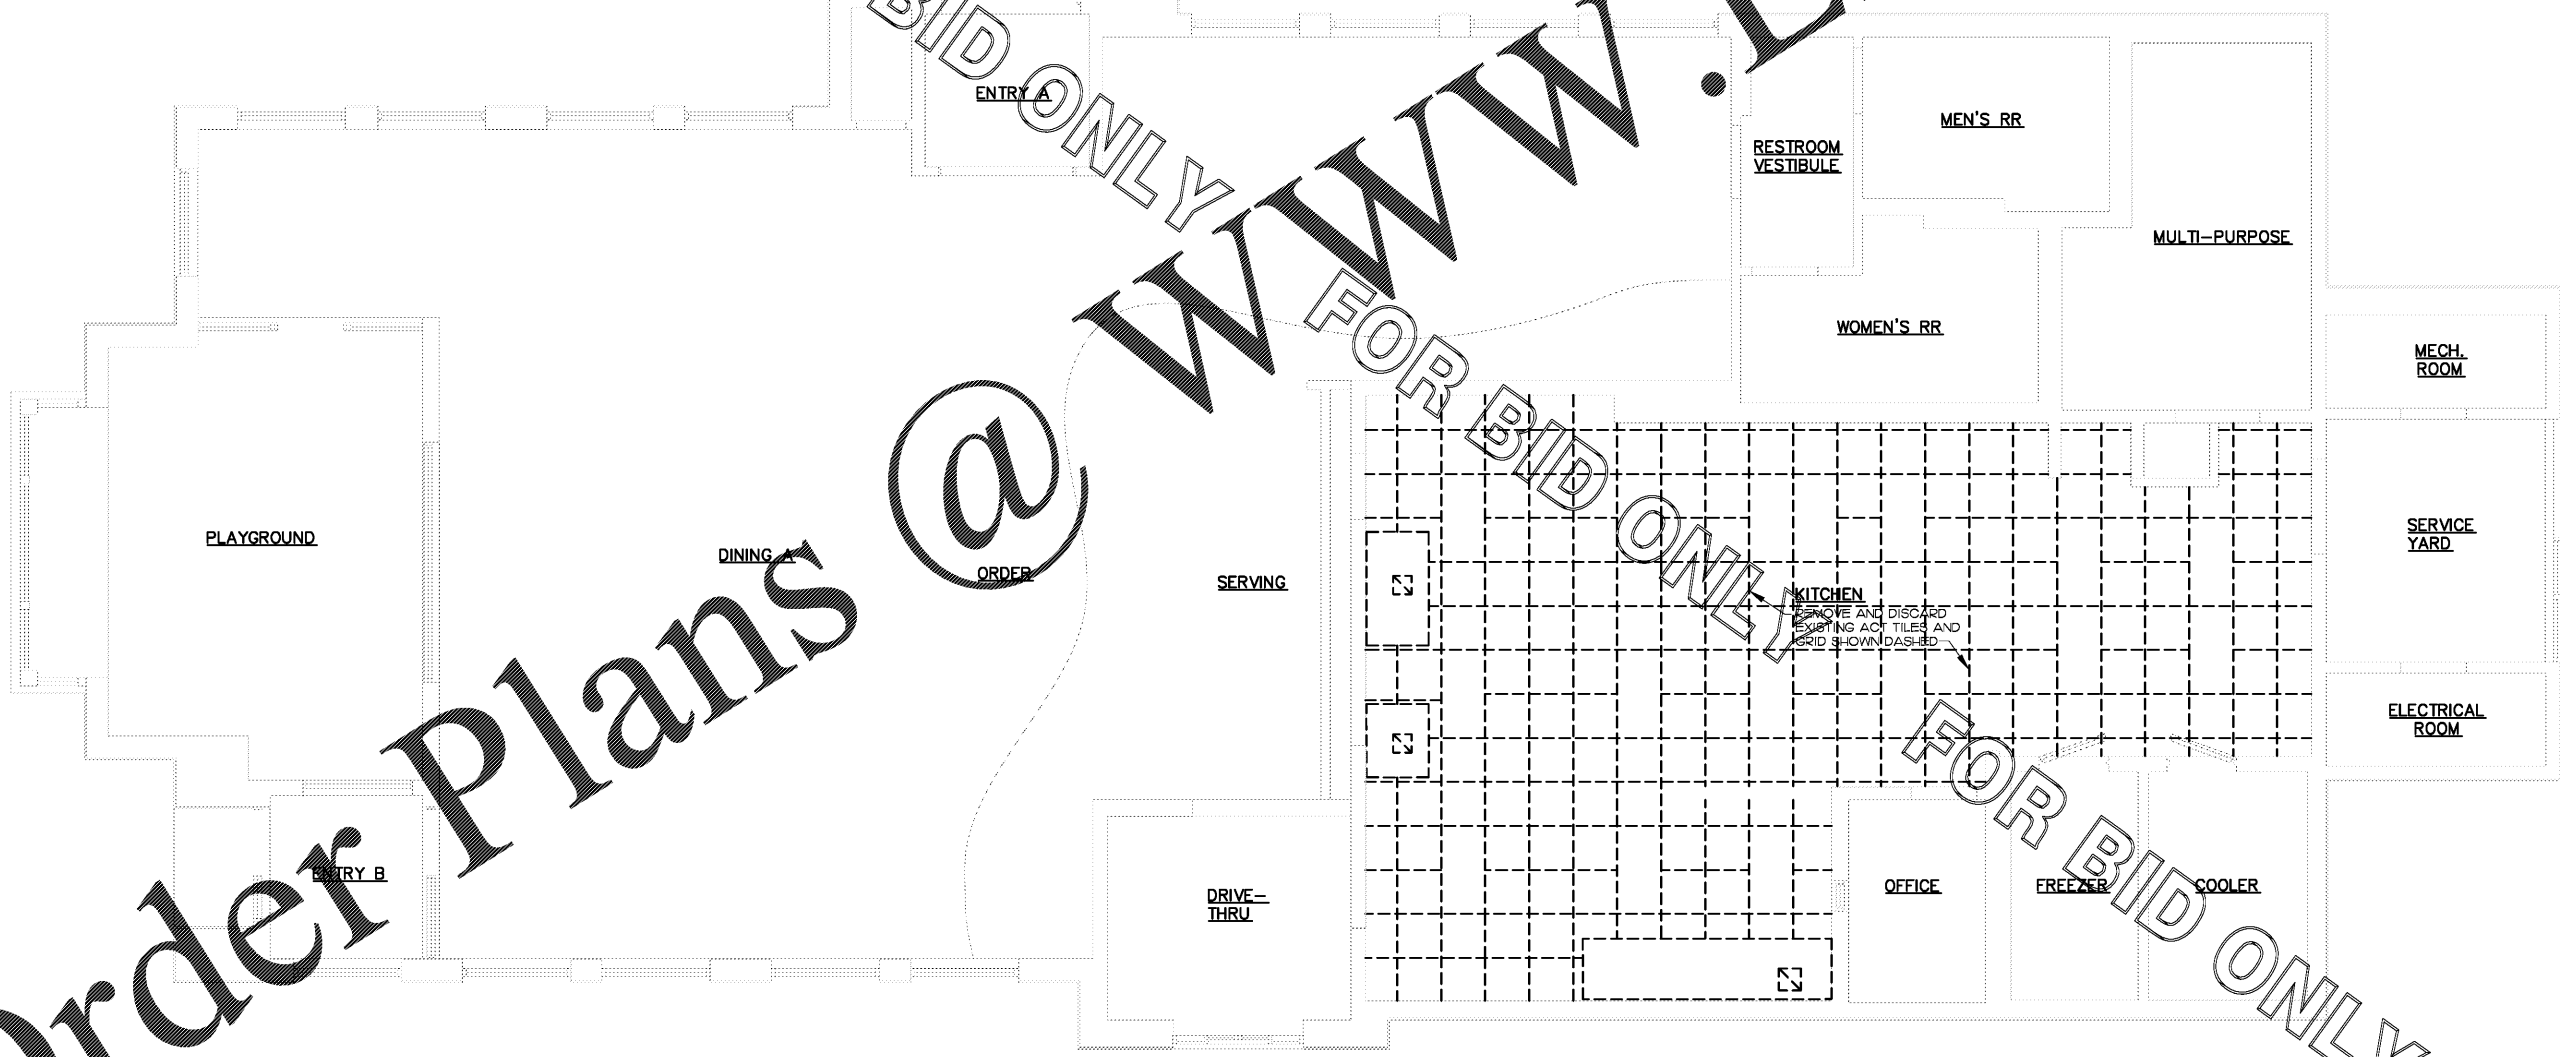

REFLECTED CEILING DEMOLITION PLAN
 SCALE: 1/4" = 1'-0"
 NORTH

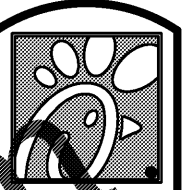

Chick-fil-CO
 5200 Buffington Rd.
 Atlanta Georgia,
 30349-2998

Revisions:
 Mark Date By
 △ 06.30.17
 ISSUED FOR PERMIT

Mark Date By
 △ 07.10.17
 BUILDING COMMENTS

Mark Date By
 △

Seal

I HEREBY CERTIFY THAT THESE PLANS HAVE BEEN PREPARED UNDER MY SUPERVISION AND THAT TO THE BEST OF MY KNOWLEDGE, THEY COMPLY WITH ALL LOCAL, REGULATORY, AND GOVERNMENTAL REQUIREMENTS, AND RELATING TO STRUCTURES AND BUILDINGS.

CHIPMAN DESIGN ARCHITECTURE INC
 JOHN CHIPMAN ARCHITECT
 FIRST FLOOR EAST
 PHONE 847.276.0500



STORE #02593
 HOUSTON ROAD FSU

4980 HOUSTON RD
 FLORENCE, KY
 41042

SHEET TITLE
REFLECTED CEILING DEMOLITION PLAN

VERSION: S08C-R
 ISSUE DATE: 05.2017

Job No. : 16-1511
 Store : 02593
 Date : 06.23.17
 Drawn By : AS
 Checked By: GL

Sheet

D-I-I