




1 KITCHEN
1/2" = 1'-0"

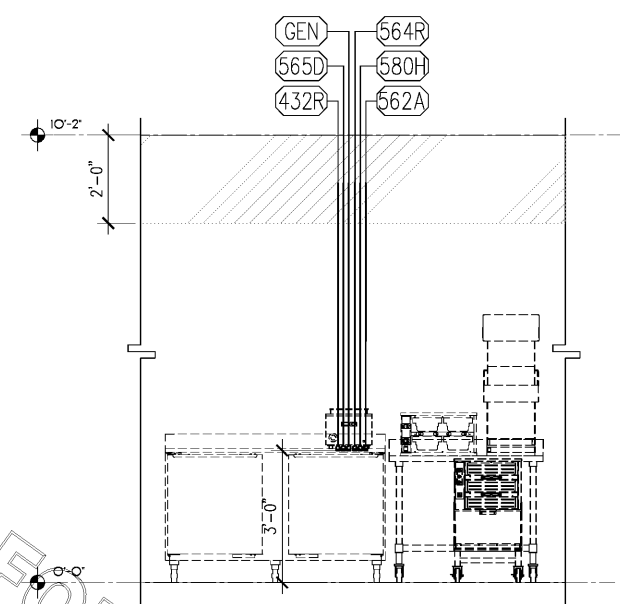


2 KITCHEN
1/4" = 1'-0"

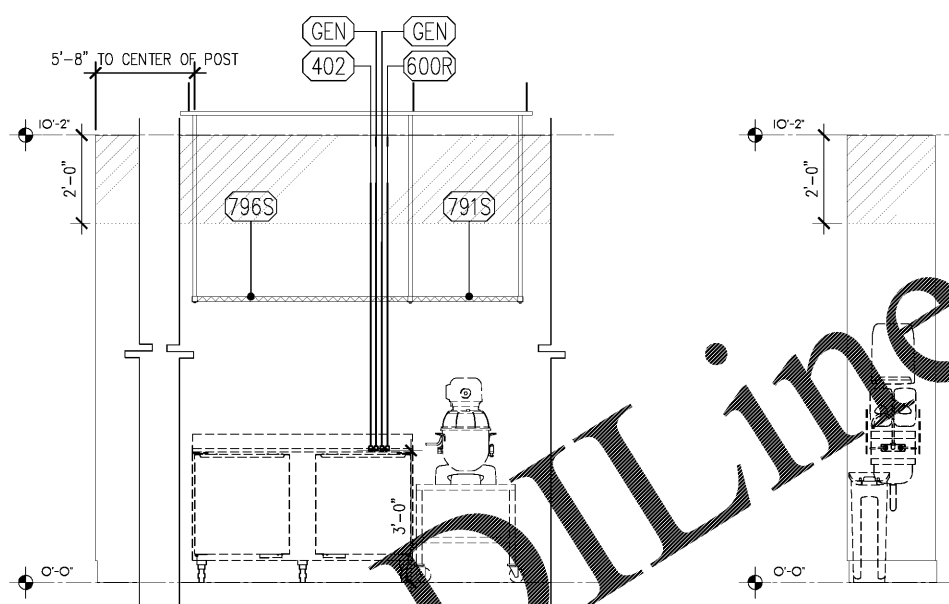


3 KITCHEN
1/4" = 1'-0"

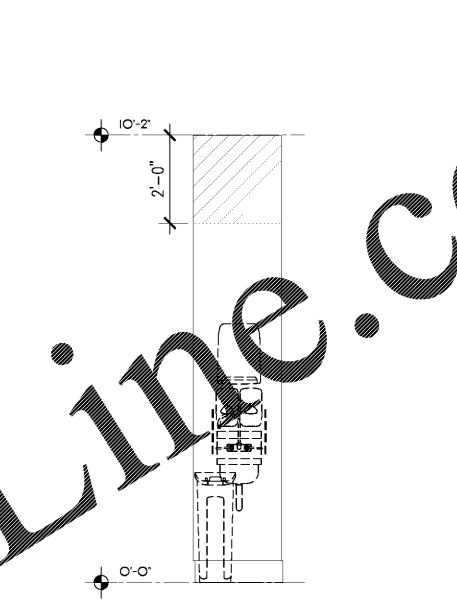

4 KITCHEN
1/2" = 1'-0"

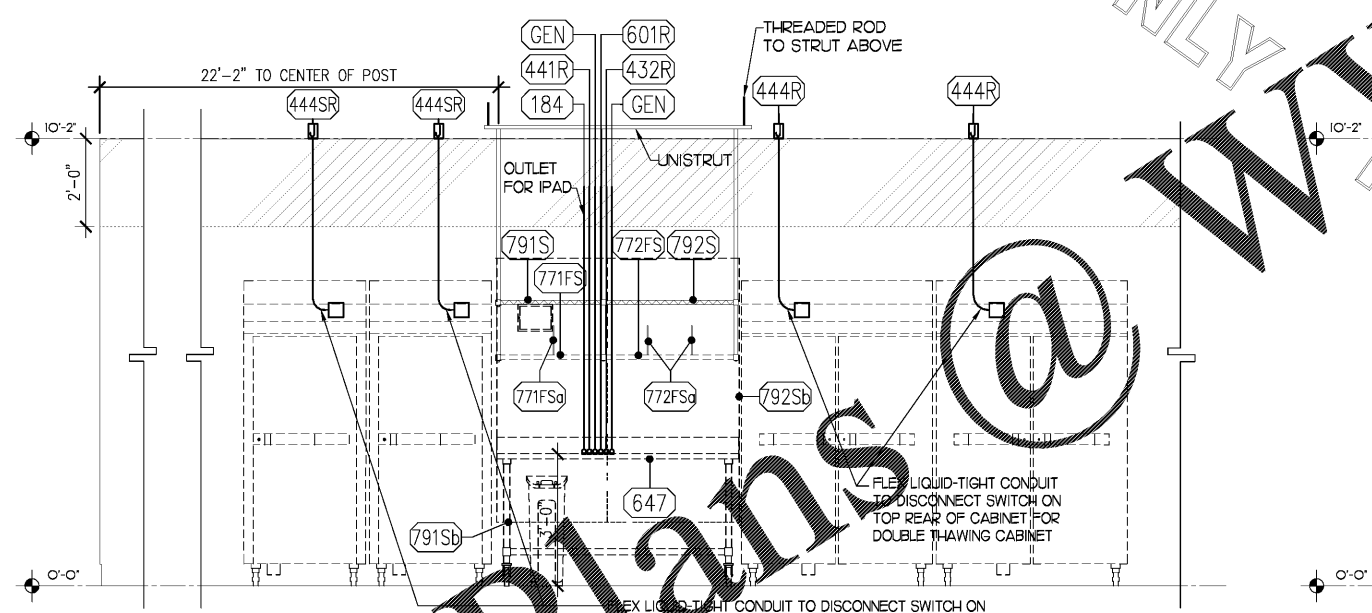


5 KITCHEN
1/2" = 1'-0"

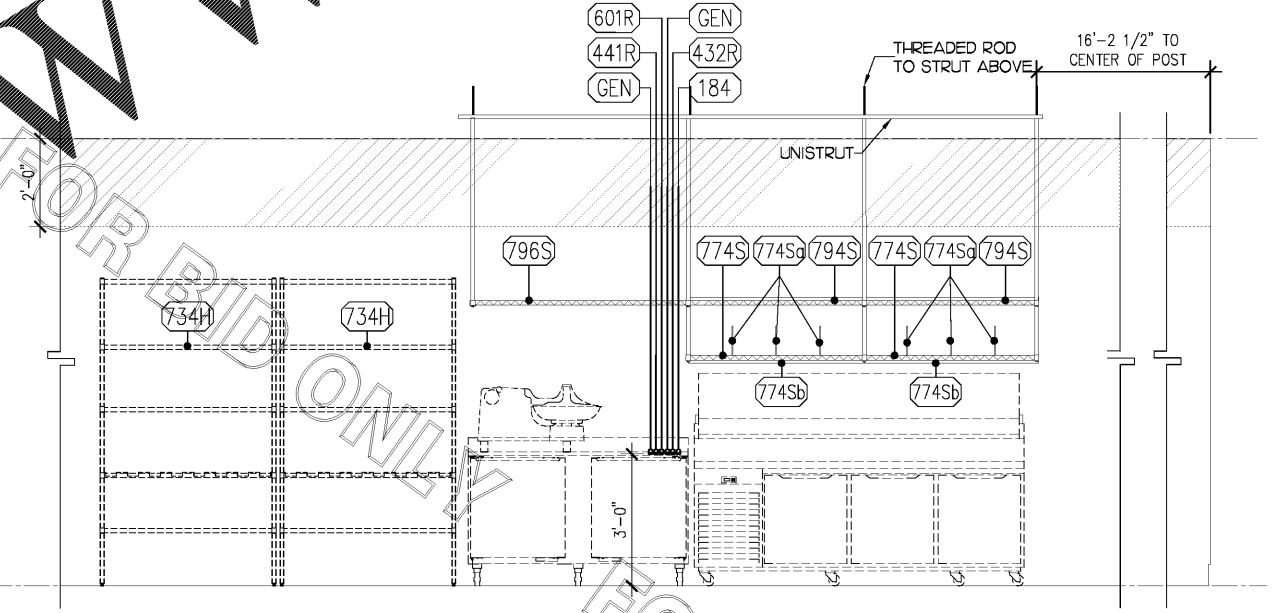

6 KITCHEN
1/2" = 1'-0"

ELEVATION LEGEND	
(XXX)	EQUIPMENT NUMBER
(N2)	INDICATES NOTE ON SHEET E2
(J)	JUNCTION BOX
(S)	SIMPLEX RECEPTACLE
(D)	DUPLEX RECEPTACLE
(SW)	SWITCH
(P)	PHONE
(PVC)	TERMINATION OF PVC CONDUIT FOR RADIANT POS SYSTEM
(DD)	DOUBLE DUPLEX RECEPTACLE
(SD)	SMOKE DETECTOR LED (2 GANG BOX)
(SK)	SECURITY KEYPAD

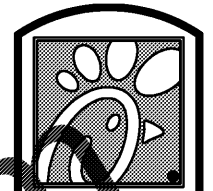

Chick-fil-C

5200 Buffington Rd.
Atlanta Georgia,
30349-2998

Revisions:		
Mark	Date	By
△	06.30.17	
ISSUED FOR PERMIT		
Mark	Date	By
△	07.11.17	
ISSUED FOR BID		
Mark	Date	By
△		

Seal



3011 Industrial Parkway East
Knoxville, Tennessee 37921
Phone (665) 637-2525
Fax (665) 522-4448

STORE #02593
HOUSTON ROAD FSU

4980 HOUSTON RD
FLORENCE, KY
41042

SHEET TITLE
ELECTRICAL
ROUGH-IN
ELEVATIONS

VERSION: S08C-R
ISSUE DATE: 05.2017

Job No. : 16-1511
Store : 02593
Date : 07.11.17
Drawn By : OLM
Checked By: THW

Sheet
K3.2

Order Plans @

FOR BID ONLY WWW.LDLine.com