



three inches = one foot
 one and one half inches = one foot
 one inch = one foot
 three quarters inch = one foot
 one half inch = one foot
 one quarter inch = one foot
 three eighths inch = one foot
 one eighth inch = one foot
 one quarter inch = one foot
 one eighth inch = one foot

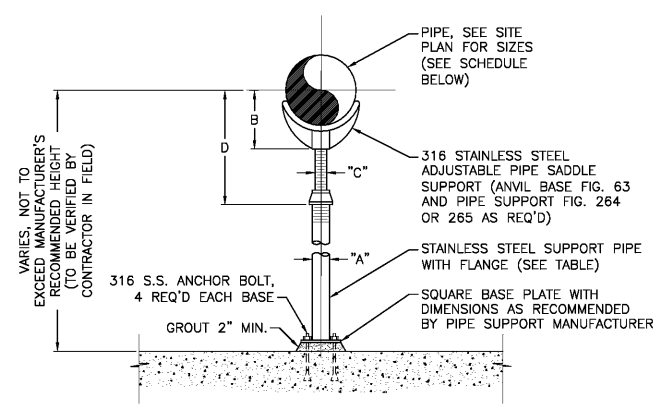

NOTE: TABLE 1 FROM GRINNELL CATALOG PH83.
 A & C ARE NOMINAL PIPE DIAMETERS.
 ALL DIMENSIONS BELOW ARE IN INCHES.


PIPE SIZE	A	B	C	D	
				MIN	MAX
2-1/2	2-1/2	3-1/2	1-1/2	8	13
3	2-1/2	3-3/4	1-1/2	8-1/4	13-1/4
3-1/2	2-1/2	4	1-1/2	8-1/2	13-1/2
4	3	4-1/4	2-1/2	9-1/4	14
5	3	4-7/8	2-1/2	10	14-3/4
6	3	5-1/2	2-1/2	10-1/2	15-1/4
8	3	6-7/8	2-1/2	11-3/4	16-1/2
10	3	8-1/2	2-1/2	13-1/2	18-1/4
12	3	9-15/16	2-1/2	15	19-3/4
14	4	10-15/16	3	16-1/4	20-3/4
16	4	12-3/8	3	17-3/4	22-1/4
18	6	13-7/8	3-1/2	19-1/2	24
20	6	15-3/8	3-1/2	21	25-1/2
24	6	17-15/16	4	23-3/4	28-1/4
30	6	21-5/16	4	27	31-1/2

1 ADJUSTABLE PIPE SUPPORT - FLOOR MOUNTED
 SCALE: NOT TO SCALE

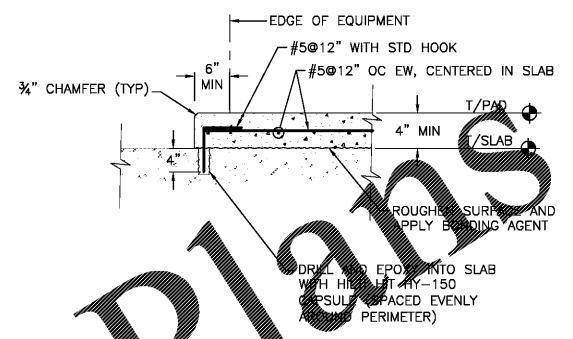

NOTE: HEIGHT VARIES - MINIMUM 4" THICKNESS OR AS SHOWN ON DRAWINGS. PROVIDE 2 LAYERS OF HORIZONTAL REINFORCING (#5@12" O.C. E.W.) FOR PADS GREATER THAN 8" THICK.

2 EQUIPMENT PAD ON SLAB
 SCALE: NOT TO SCALE

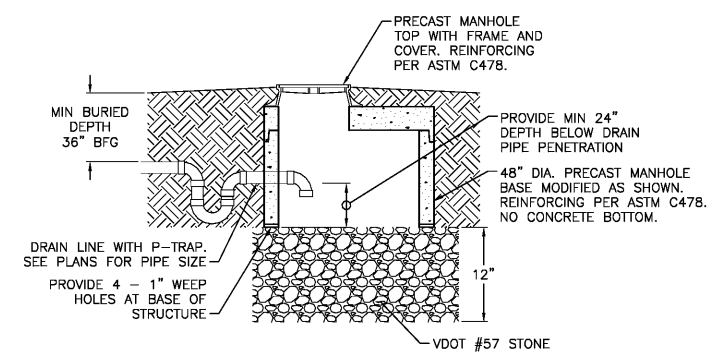

3 DRY SUMP
 SCALE: NOT TO SCALE

@

WWW.LDILine.com

Order Plans

Revisions Date	 Atriax, p.l.c. 102 3rd Avenue, NE PO Box 1629, Hickory, NC 28603 Phone: 828.315.9982 Fax: 828.315.9994 www.atriaxgroup.com	 WileyWilson 127 Nationwide Drive Lynchburg, VA 24502 Phone: 434.947.1901 www.wileywilson.com		Approved: Energy Engineer	Approved: Safety Manager	Approved: Service Chief	Drawing Title CI-501 DETAILS	Project Title RENOVATE FOR WATER QUALITY	Date 04/28/2017	Project No. 658-15-101	DRAWING SET 2592 Dwg. 16 Of 155	Veterans Affairs				
				CONSTRUCTION DOCUMENTS									Approved: Infection Control Officer	Approved: Chief of Staff	Building Number Checked MCP	Drawn MCT
													Approved: GEMS Coordinator	Approved: Associate Director	Approved: Chief of Facility Management Svc.	Location VA MEDICAL CENTER, SALEM, VA 24153
													Approved: Medical Center Director			