


**DOMESTIC WATER DEAD LEG REMOVAL AND ASBESTOS ABATEMENT SCHEDULE**

BUILDING NUMBER	FLOOR NUMBER	DEAD LEG NUMBER	ROOM NUMBER	USE (HOT WATER, HOT WATER RECIRC, OR COLD WATER)	IS DEAD LEG ACCESSIBLE WITHOUT ARCH DEMOLITION OF SURFACE (Y/N)	ABOVE LAY-IN CEILING (Y/N)	PIPING MATERIAL	PIPE SIZE INCH	MAIN PIPE SIZE INCH	LENGTH OF DEAD LEG TO BE REMOVED FEET	ASBESTOS PIPE INSULATION (Y/N)	SHUTOFF VALVE LOCATION	WHEN CAN WORK BE PERFORMED?	REFERENCE DRAWING
7	B	01	CB-3	HOT/COLD WATER	Y	Y	COPPER	H/C 1/2"	H-3/4", C-2"	H/C-5	N	20	DAY	PD-7-101
7	B	02	CB-7	COLD WATER	Y	Y	COPPER	3/4"	2 1/2"	20	N	MAIN 37	NIGHT (10:00 PM TO 5:00 AM)	PD-7-101
7	B	03	CB-11 AND 30B	COLD WATER	Y	Y	COPPER	3/4"	2 1/2"	60	N	MAIN 37	NIGHT (10:00 PM TO 5:00 AM)	PD-7-101
7	B	04	30	HOT/COLD WATER	Y	Y	COPPER	H/C 1/2"	H/C 1 1/2"	H/C-5	N	MAIN 37	NIGHT (10:00 PM TO 5:00 AM)	PD-7-101
7	B	05	30	COLD WATER	Y	Y	COPPER	3/4"	1 1/2"	5	N	MAIN 37	NIGHT (10:00 PM TO 5:00 AM)	PD-7-101
7	B	06	30	COLD WATER	Y	Y	COPPER	3/4"	1 1/2"	5	N	MAIN 37	NIGHT (10:00 PM TO 5:00 AM)	PD-7-101
7	B	07	37	COLD WATER	Y	N	COPPER	3/4"	4"	30	N	MAIN 37	NIGHT (10:00 PM TO 5:00 AM)	PD-7-101
7	1	01	C1-7	HOT/COLD/ HOT RECIRC WATER	Y	Y	COPPER	H/C/HWR-3/4"	C-3", H-2", HWR-3/4"	H/C/HWR-1	N	134	NIGHT	PD-7-102
7	1	02	C1-7	HOT/COLD/ HOT RECIRC WATER	Y	Y	COPPER	H/C/HWR-3/4"	C-3", H-2", HWR-3/4"	H/C/HWR-1	N	134	NIGHT	PD-7-102
7	1	03	C1-3	HOT/COLD/ HOT RECIRC WATER	Y	Y	COPPER	H/C/HWR-3/4"	C-3", H-1 1/2", HWR-3/4"	H/C/HWR-1	N	134	NIGHT	PD-7-102
7	1	04	C1-4 AND 109	HOT WATER	Y	Y	COPPER	3/4"	1"	15	N	134	DAY	PD-7-102
7	2	01	223 AND 223B	HOT/COLD/HOT RECIRC WATER	Y	Y	COPPER	H/C-1/2"	H/C 3/4"	H-15, C-40	N	234	DAY	PD-7-103
7	2	02	C2-3	HOT/COLD/HOT RECIRC WATER	Y	Y	COPPER	H/C/HWR-3/4"	C-3", H-2", HWR-3/4"	1	N	234	DAY	PD-7-103
9	CS	01	CRAWL SPACE	COLD WATER	Y	N	COPPER	1/2"	1 1/2"	1	N	MECH ROOM	NIGHT (10 PM TO 5 AM)	PD-9-101
9	CS	02	CRAWL SPACE	COLD WATER	Y	N	COPPER	3/4"	1 1/2"	85	N	MECH ROOM	NIGHT (10 PM TO 5 AM)	PD-9-101
9	CS	03	CRAWL SPACE	HOT/COLD WATER	Y	N	COPPER	H-1", C-1 1/2"	H-3/4", C-2"	H/C-70	N	MECH ROOM	NIGHT (10 PM TO 5 AM)	PD-9-101
9	CS	04	CRAWL SPACE	COLD WATER	Y	N	COPPER	3/4"	2"	5	N	MECH ROOM	NIGHT (10 PM TO 5 AM)	PD-9-101
9	CS	05	CRAWL SPACE	HOT/COLD WATER	Y	N	COPPER	H/C-1"	H-1", C-1 1/2"	10	N	MECH ROOM	NIGHT (10 PM TO 5 AM)	PD-9-101
9	CS	06	CRAWL SPACE	COLD WATER	Y	N	COPPER	2"	2"	5	N	MECH ROOM	NIGHT (10 PM TO 5 AM)	PD-9-101
9	CS	07	CRAWL SPACE	COLD WATER	Y	N	COPPER	1 1/2"	1 1/2"	15	N	MECH ROOM	NIGHT (10 PM TO 5 AM)	PD-9-101
9	CS	08	SB MECH ROOM	COLD WATER	Y	N	COPPER	1/2"	4"	15	N	MECH ROOM	NIGHT (10 PM TO 5 AM)	PD-9-401
9	CS	09	CRAWL SPACE	COLD WATER	Y	N	COPPER	3/4"	1 1/4"	120	N	MECH ROOM	NIGHT (10 PM TO 5 AM)	PD-9-101
9	CS	10	CRAWL SPACE	COLD WATER	Y	N	COPPER	1 1/2"	2"	10	N	MECH ROOM	NIGHT (10 PM TO 5 AM)	PD-9-101
9	CS	11	CRAWL SPACE	COLD WATER	Y	N	COPPER	2"	2 1/2"	15	N	MECH ROOM	NIGHT (10 PM TO 5 AM)	PD-9-101
9	B	01	1J	COLD WATER	Y	Y	COPPER	1/2"	1/2"	5	N	MECH ROOM	DAY	PD-9-102
9	B	02	1A, 1B, 1C, 1D, 1E	COLD WATER	Y	Y	COPPER	3/4"	1"	60	N	CRAWL SPACE	DAY	PD-9-102
9	B	03	11	COLD WATER	Y	Y	COPPER	1"	3/4"	15	N	MECH ROOM	NIGHT	PD-9-102
9	B	04	CRAWL SPACE	COLD WATER	Y	Y	COPPER	3/4"	1"	65	N	MECH ROOM	NIGHT	PD-9-102
9	1	01	110A	HOT/COLD WATER	Y	N	GALVANIZED	H/C-1"	H-1", C-2 1/2"	10, C-25	N	CRAWL SPACE	DAY	PD-9-103
9	1	02	112B	HOT/COLD WATER	Y	N	GALVANIZED	H-1/2", C-3/4"	H/C-1"	5	N	CRAWL SPACE	DAY	PD-9-103
9	1	03	123J	COLD WATER	Y	N	GALVANIZED	1 1/2"	1 1/2"	5	N	CRAWL SPACE	DAY	PD-9-103
9	2	01	210A	COLD WATER	Y	N	COPPER	1"	1"	20	N	CRAWL SPACE	DAY	PD-9-104
9	2	02	BETWEEN 216 AND 217	HOT/COLD WATER	Y	Y	COPPER	H-3/4", C-1/2"	1"	1	N	MECH ROOM	NIGHT	PD-9-104
9	2	03	229A	COLD WATER	Y	N	COPPER	2"	2"	5	N	CRAWL SPACE	DAY	PD-9-104
9	2	04	227B	HOT WATER	Y	N	COPPER	1"	1"	2	N	CRAWL SPACE	DAY	PD-9-104
9	2	05	229A	HOT/COLD WATER	Y	N	COPPER	H-3/4", C-1"	H/C-1"	H-1, C-15	N	CRAWL SPACE	DAY	PD-9-104

- GENERAL NOTES:**
- "DAY" WORK HOURS ARE 7:00 AM TO 5:00 PM. "NIGHT" WORK HOURS ARE 5:01 PM TO 6:59 AM.
  - SHUTDOWN OF THE DOMESTIC WATER SYSTEM IN ORDER TO PERFORM REMOVAL OF DEAD LEG(S) SHALL BE LIMITED TO 4 HOURS.
  - ONLY VA EMPLOYEES MAY OPERATE WATER SYSTEM VALVES. PROJECT AT LEAST 5 DAYS ADVANCE NOTICE.
  - IN LIEU OF TESTING ISOLATION VALVES AND PERFORMING DEAD LEG REMOVAL WORK AT NIGHT, PIPE TESTING CAN BE PERFORMED BY THE CONTRACTOR UPON APPROVAL OF THE COR. PROVIDE 5 DAYS ADVANCE NOTICE.

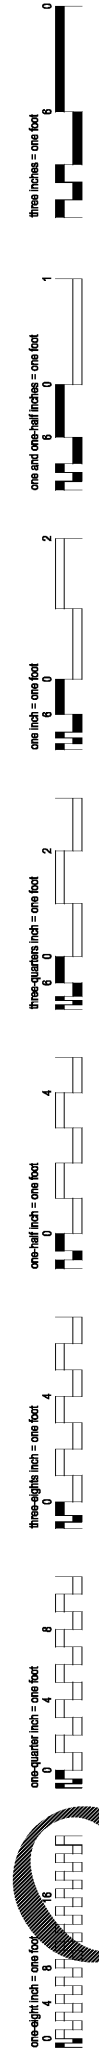

**Order Plans @ WWW.IDDLINE.COM**

Revisions Date	 Atriax, pllc 102 3rd Avenue, NE PO Box 1628, Hickory, NC 28603 Phone: 828.315.9962 Fax: 828.315.9964 www.atriaxgroup.com	 WileyWilson 127 Nationwide Drive Lynchburg, VA 24502 Phone: 434.947.1901 www.wileywilson.com		Approved: Energy Engineer	Approved: Safety Manager	Approved: Service Chief	Drawing Title PD-602 DOMESTIC WATER DEAD LEG REMOVAL SCHEDULE	Project Title RENOVATE FOR WATER QUALITY	Date 04/28/2017	Veterans Affairs
				CONSTRUCTION DOCUMENTS	Approved: Infection Control Officer	Approved: Chief of Staff	Approved: Chief of Facility Management Svc.	Building Number Checked M/J	Drawn A/E	