




Order Plans @

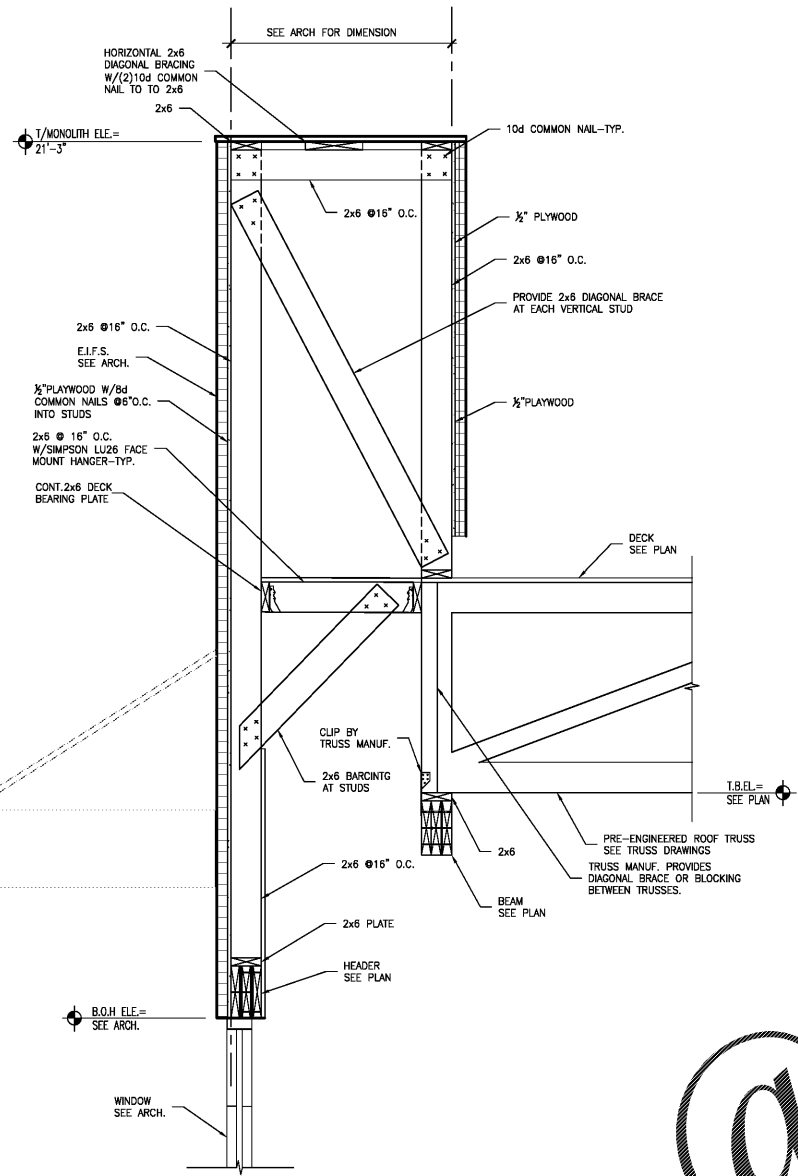

1 SECTION  
SCALE: 3/4" = 1'-0"

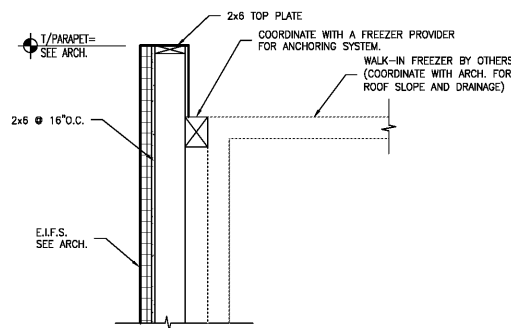

2 SECTION  
SCALE: 3/4" = 1'-0"

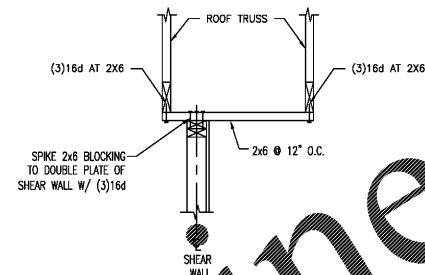


3 SECTION  
SCALE: 3/4" = 1'-0"

NO.	DATE	DESCRIPTION

The drawings and all associated details are the property of COPELAND ARCHITECTURE and shall be returned upon completion of work. Use or copy is permitted by contract only. Unauthorized use will be prosecuted.

A NEW DARK ROAST STORE  
DUNKIN' DONUTS  
for  
SHULER DEVELOPMENT  
STORE #357147  
4880-4890 PORT ROYAL ROAD  
SPRING HILL, TN 37174

STRUCTURAL  
EDWARD L. COPELAND, AIA  
4511 CHAMBLEE DUNWOODY ROAD, SUITE E-1  
ATLANTA, GEORGIA 30338  
PH. 770.551.9525 FAX 770.551.9524  
WWW.COPELANDARCHITECTURE.COM

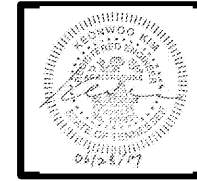

STRUCTURAL  
EDWARD L. COPELAND, AIA  
4511 CHAMBLEE DUNWOODY ROAD, SUITE E-1  
ATLANTA, GEORGIA 30338  
PH. 770.551.9525 FAX 770.551.9524  
WWW.COPELANDARCHITECTURE.COM

DRAWN BY:  
BJ  
CHECKED BY:  
KK  
DATE:  
09/28/17  
SCALE:  
AS NOTED  
C.A. COMMISSION NUMBER:  
1704

FRAMING  
SECTIONS & DETAILS

S4.2