



CITY OF TAMPA
 CONTRACT ADMINISTRATION
 PLANNING AND DESIGN DIVISION
 306 JACKSON STREET 4 NORTH
 TAMPA, FLORIDA 33602
 TEL: 813.274.8436
 URL: www.tampagov.net

James E. Jackson, Jr. AIA, NOMA
 City Architect
 Edward D. Rice, AIA
 Project Architect
 Kevin L. Herlika, AIA
 Project Architect
 Thomas A. Hester, Sr., AIA, NOMA
 Project Architect
 David R. Pagitt
 Supervisor, Architectural Drafting
 Kinsy C. Tillman
 Drafting Technician
 Jerry P. Sanders
 Drafting Technician
 Byron K. Thomas
 Drafting Technician

MEP CONSULTANT

STRUCTURAL CONSULTANT

CIVIL CONSULTANT

SM CIVIL LLC
 12315 WYCLIFF PI
 TAMPA, FL 33626

DAVID CONNER ASSOCIATES
 100 East Madison Street Suite 8009 Tampa, FL 33602
 813.286.1977 | www.davidconner.com | L20090079
 Planning * Landscape Architecture * Design

CITY OF TAMPA
 FIRE STATION #23
 LANDSCAPE PLANS

DPW FILE NUMBER

DPW NUMBER
 17-010

ISSUE DATE
 2017-07-28

DRAWN BY
 IG

REVISIONS

△
 △
 90% CONSTRUCTION


DOCUMENTS

SEAL

SHEET NUMBER

L- 400
 IRRIGATION PLAN

4 OF 8

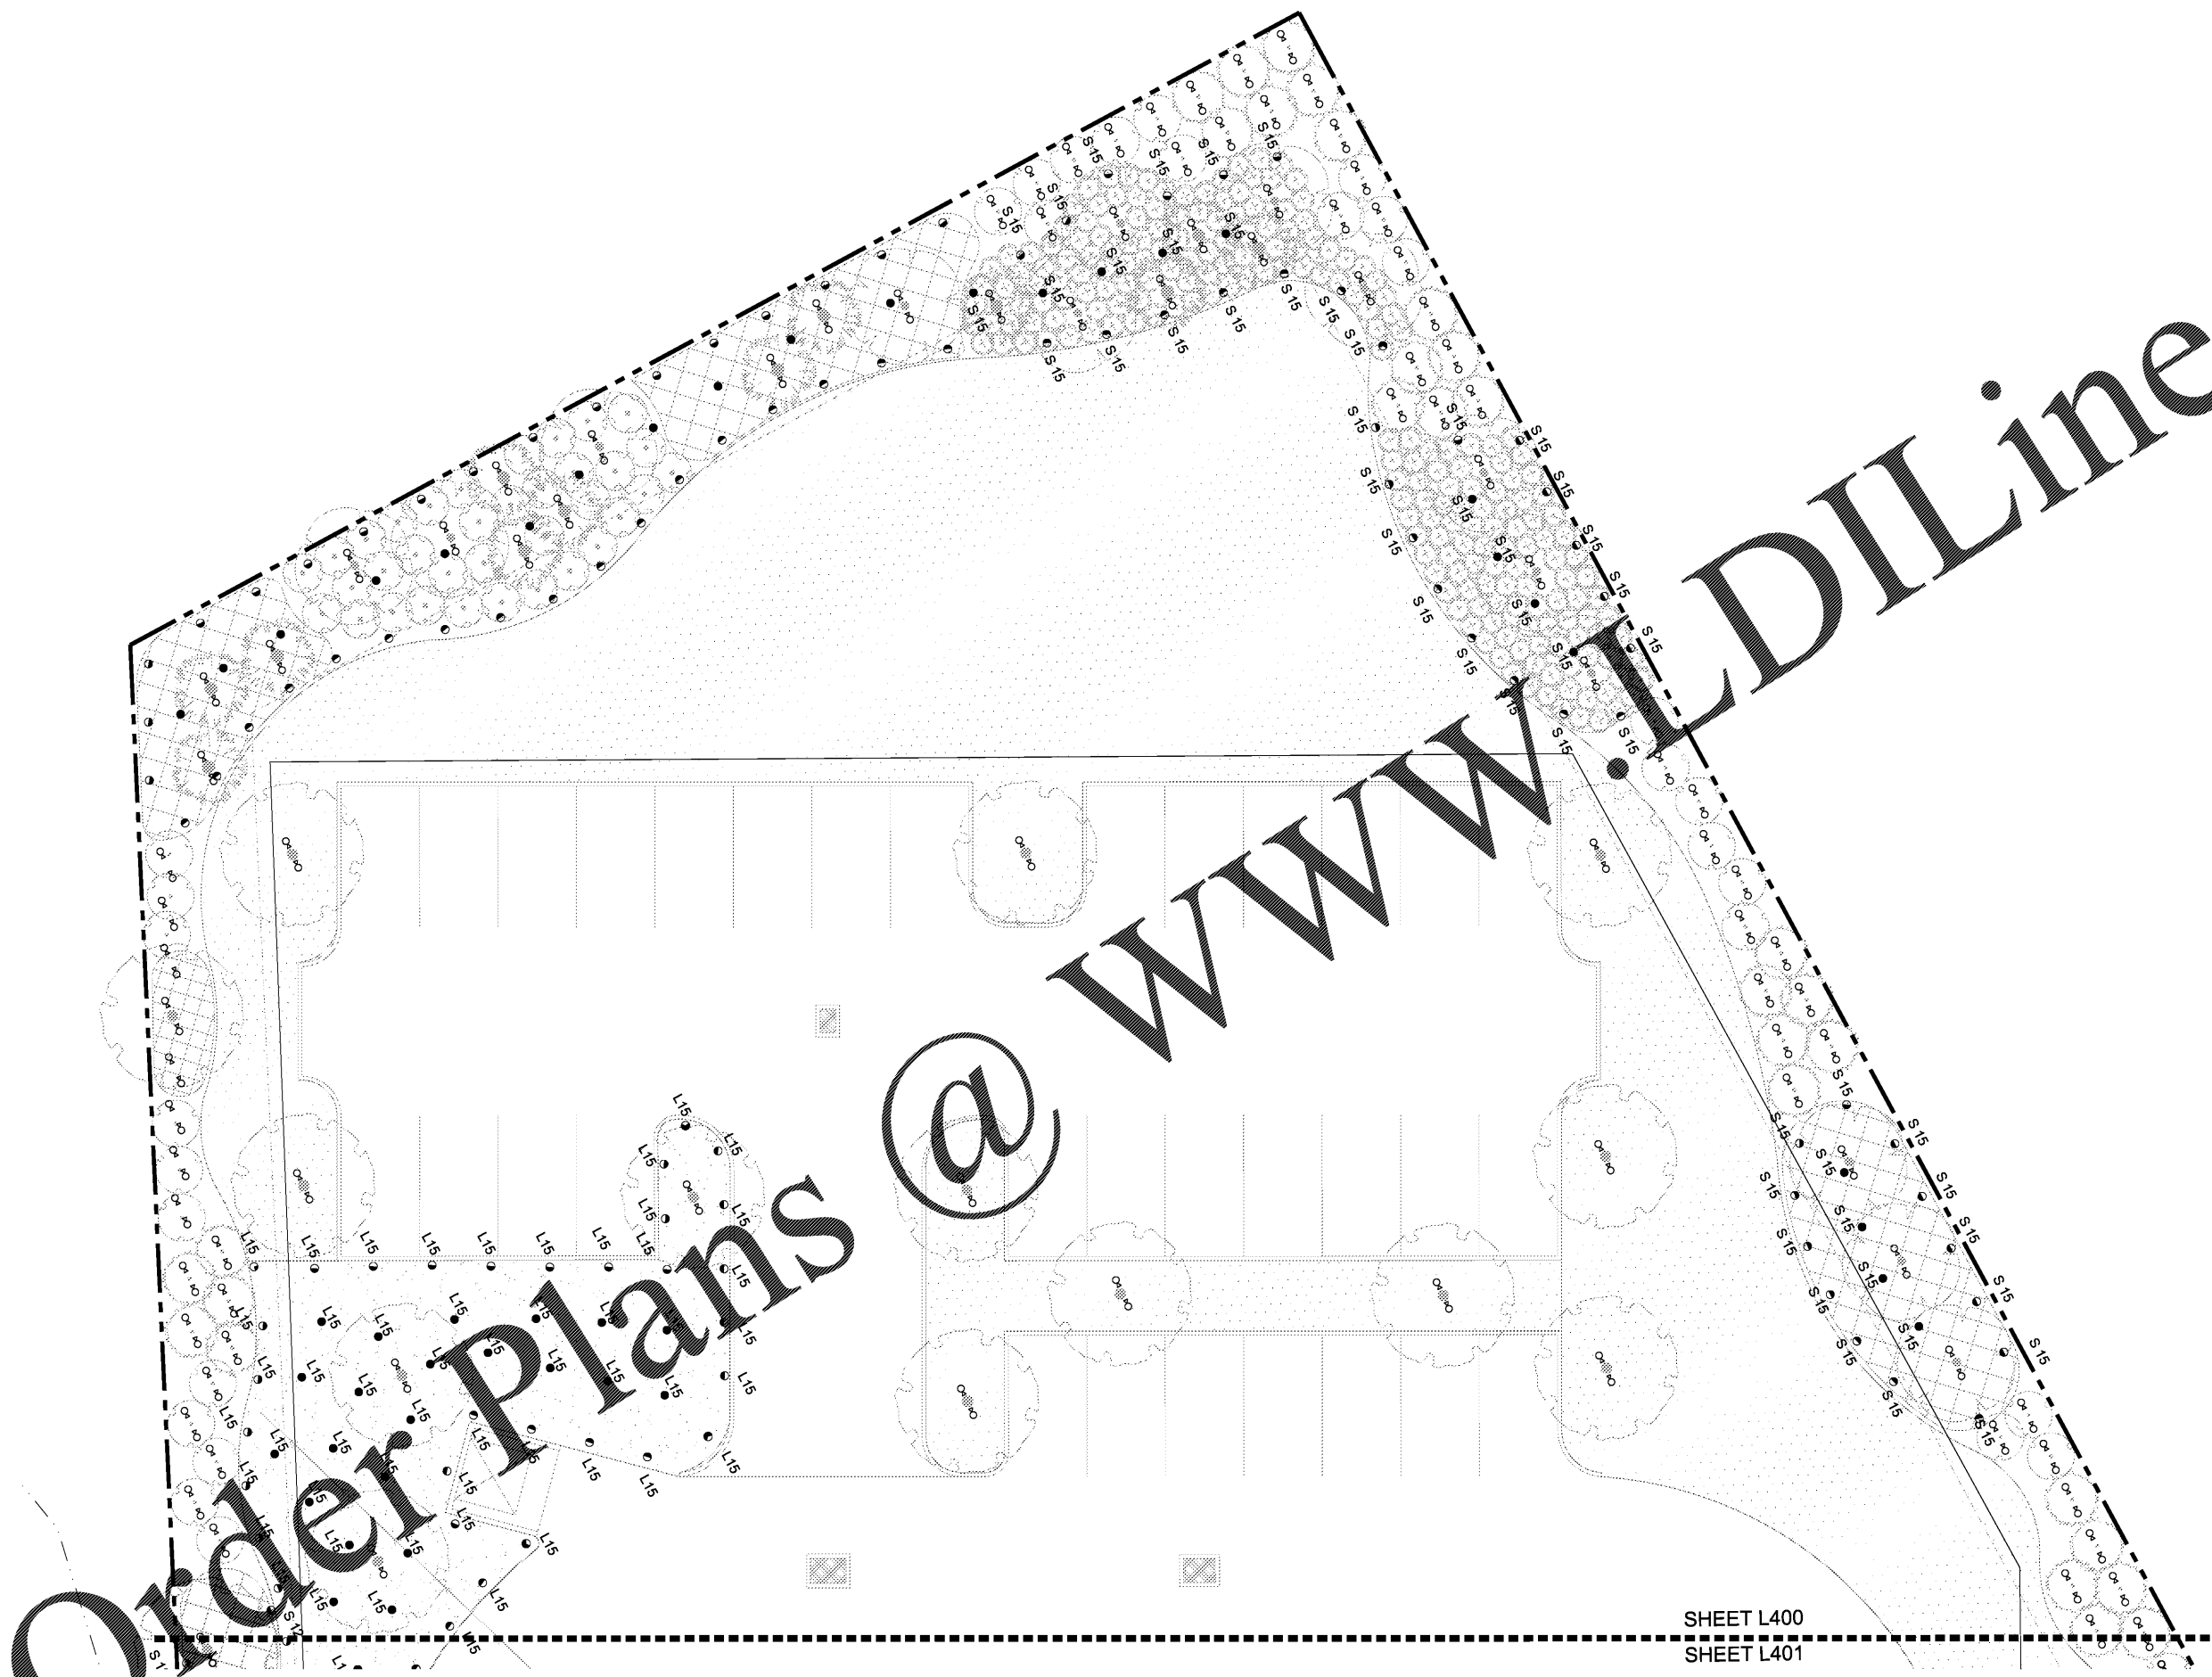

SHEET L400
 SHEET L401

