


SHEET L400  
SHEET L401

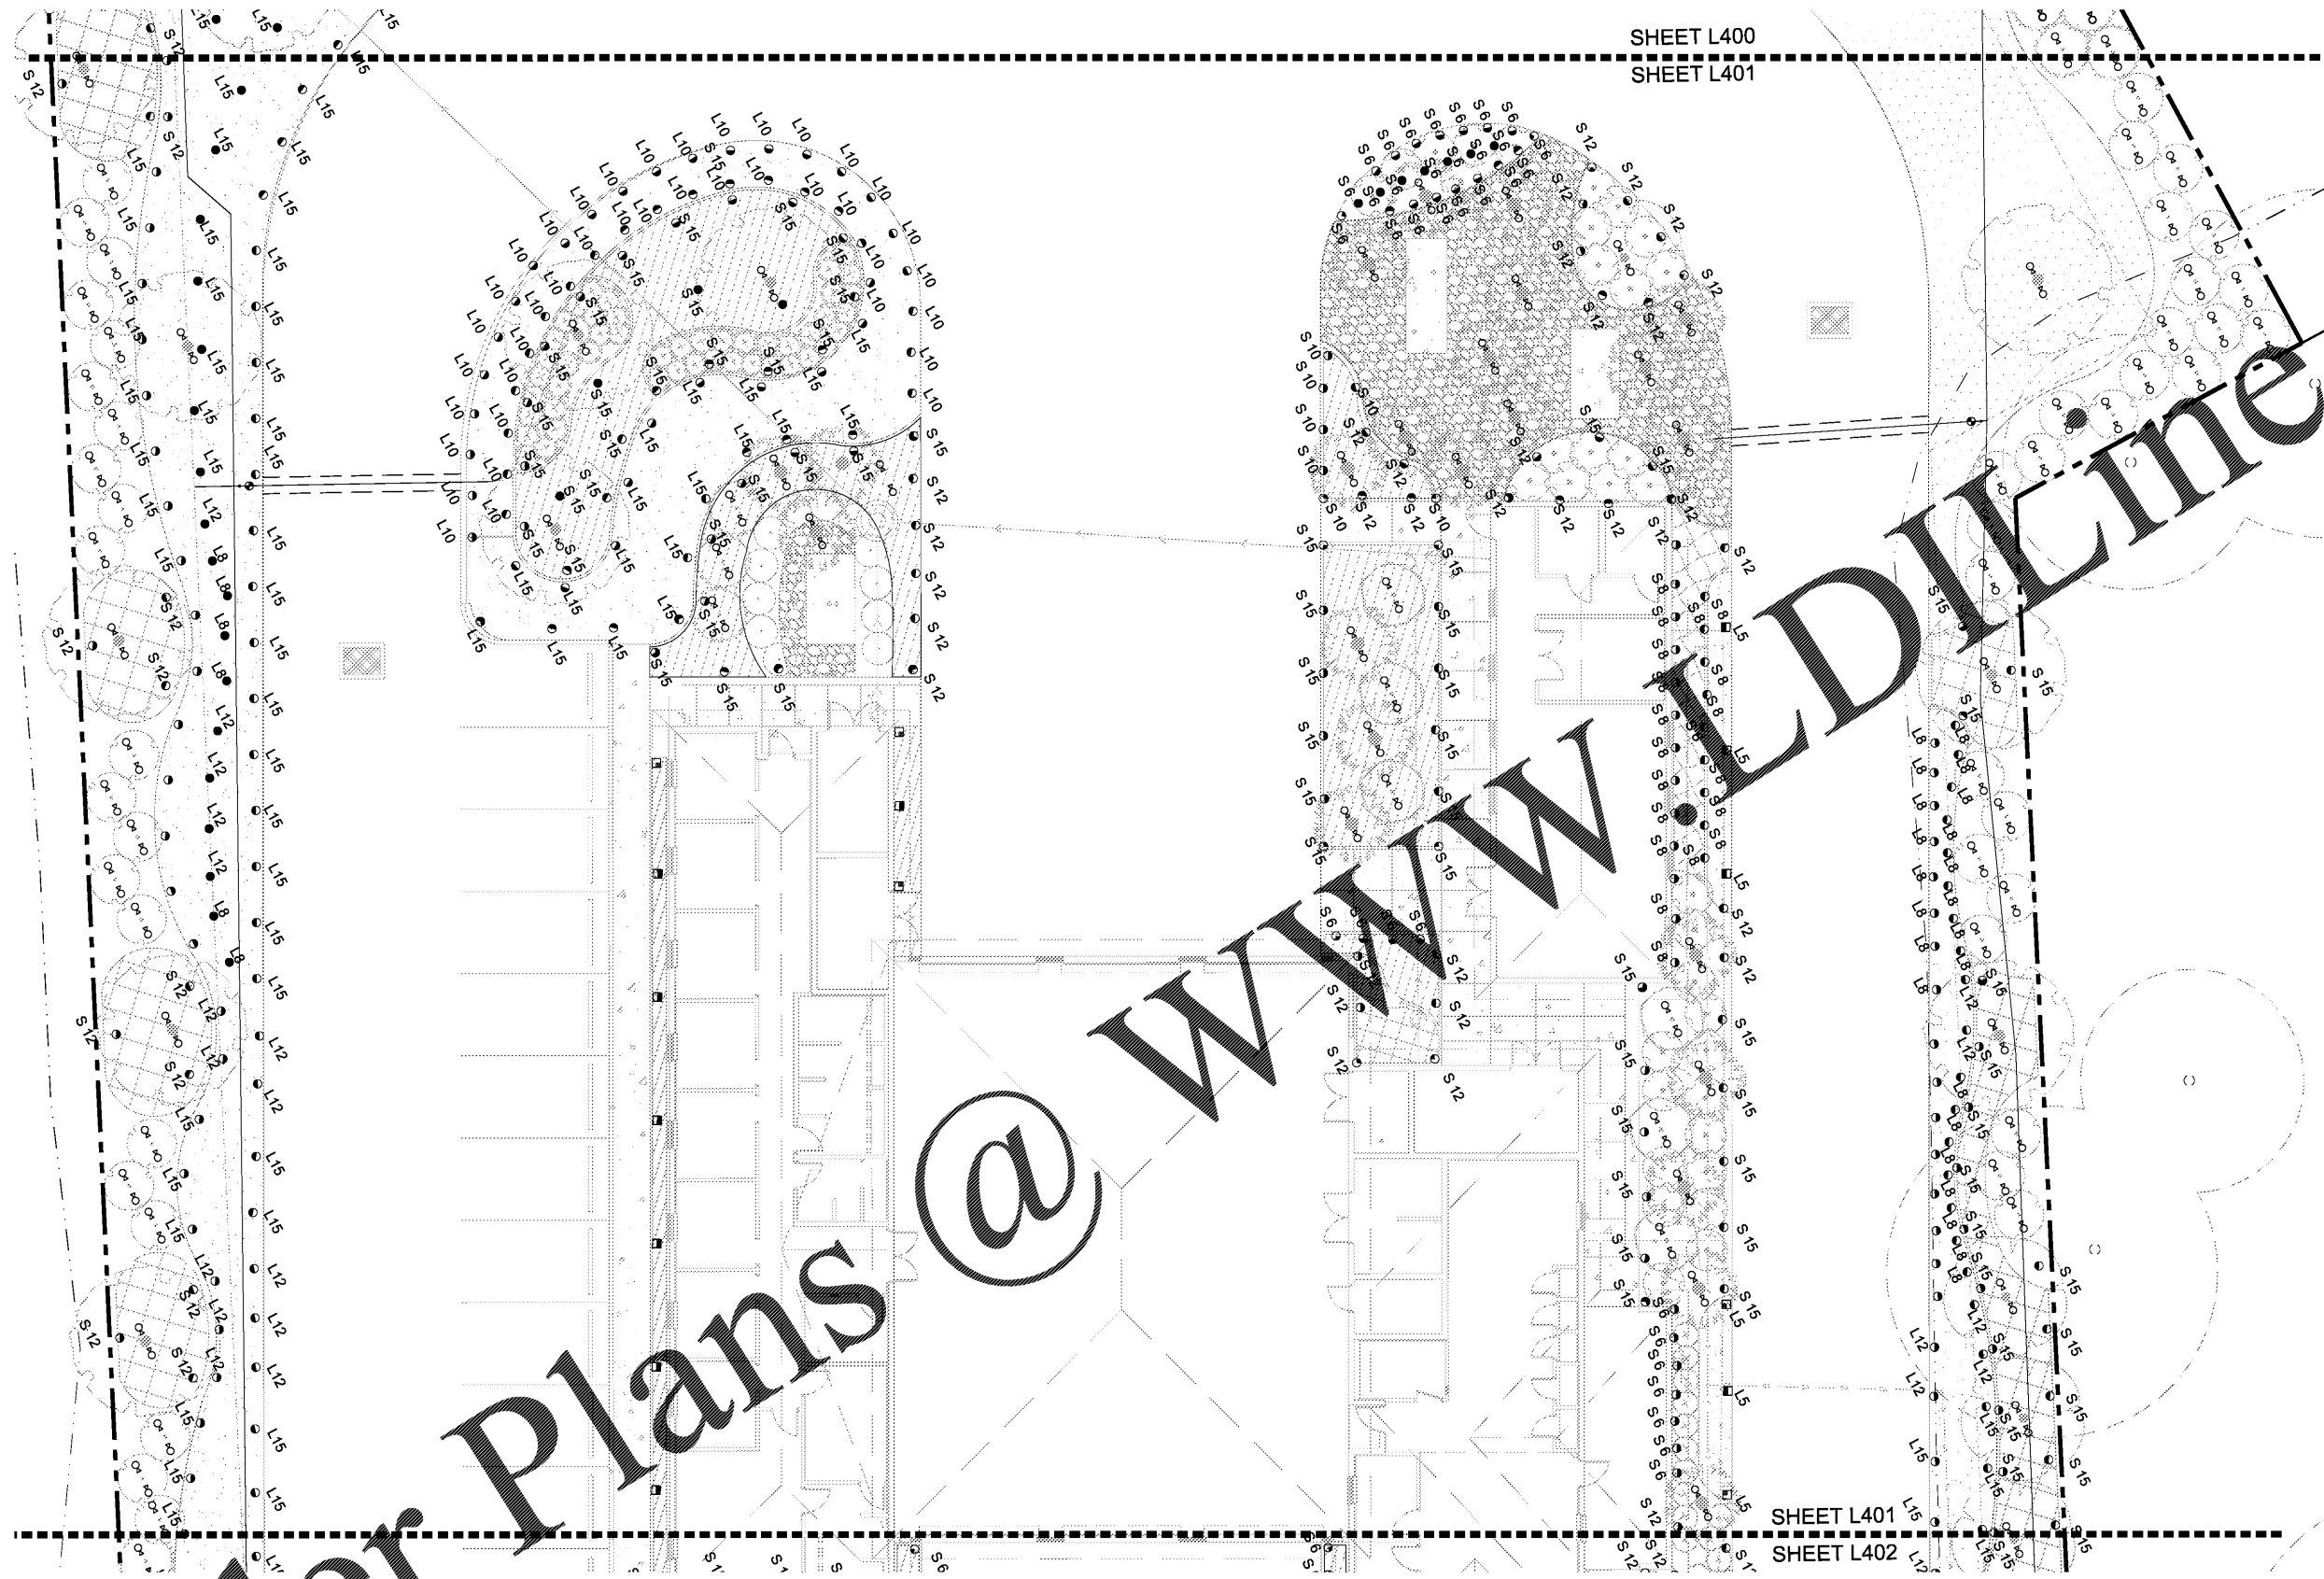

CITY OF TAMPA  
CONTRACT ADMINISTRATION  
DEPARTMENT OF PUBLIC WORKS  
PLANNING AND DESIGN DIVISION  
306 JACKSON STREET 4 NORTH  
TAMPA, FLORIDA 33602  
P: 813.274.8436  
WWW.TAMPAGOV.NET

James E. Jackson, Jr. AIA, NOMA  
City Architect  
Edward D. Rice, AIA  
Project Architect  
Kevin L. Herlika, AIA  
Project Architect  
Thomas A. Hester, Sr., AIA, NOMA  
Project Architect  
David R. Pagitt  
Supervisor, Architectural Drafting  
Kinsy C. Tillman  
Drafting Technician  
Jenny P. Sanders  
Drafting Technician  
Byron K. Thomas  
Drafting Technician

MFP CONSULTANT

STRUCTURAL CONSULTANT

CIVIL CONSULTANT  
SM CIVIL LLC  
12315 WYCLIFF PI  
TAMPA, FL 33626

DAVID CONNER  
ASSOCIATES  
100 East Madison Street Suite 8209 Tampa, FL 33602  
813.288.1977 | davidconnerassociates.com | L20090079  
PLANNING \* LANDSCAPE ARCHITECTURE \* DESIGN

CITY OF TAMPA  
FIRE STATION #23  
LANDSCAPE PLANS

DPW FILE NUMBER

DPW NUMBER  
17-010

ISSUE DATE  
2017-07-28

DRAWN BY  
IG


REVISIONS

- △
- △
- 90% CONSTRUCTION
- DOCUMENTS

SEAL

SHEET L401  
SHEET L402

Order Plans @ WWW.DIVLINE.COM

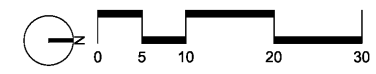

SHEET NUMBER  
L-401  
IRRIGATION PLAN  
5 OF 8