

POLE MOUNTED DOWNLIGHT FIXTURE
SCALE: 1/8"=1'-0"

PAINTING NOTE:
ALL POLE BASES SHALL BE PAINTED TRAFFIC YELLOW.

POLE NOTE:
2" STEEL ROUND TAPERED POLE - 5' TAPER WITH BRONZE COLOR. POLE SHALL BE RATED TO 130 MPH


Label	CalcType	Units	Avg	Max	Min	Avg/Min	Max/Min
ALL POINTS AT GRADE	Planar	Illuminance Fc	1.48	14.4	0.0	N.A.	N.A.
PARKING LOT SUMMARY		Illuminance Fc	3.61	13.2	1.0	3.61	13.20

Symbol	Qty	Label	Arrangement	Description	LLF	Total Lamp Lumens	Arr. Watts
⊙	6	SL1	SINGLE	NEL-AL150 T3 ON 22' POLE WITH Z' BASE	0.950	22069	152.93
⊙	3	SL4	SINGLE	NEL-AL150 T4 ON 22' POLE WITH Z' BASE	0.950	18567	154.1
⊙	12	WM	SINGLE	NEL-WP140 MTD AT 12' AFG	0.950	4383.6	41.2
⊙	2	WMA	SINGLE	XPWS3-FT-LED-28-350-NW-UE BRZ 8' MTD AT 8'	0.950	N.A.	34
⊙	2	SL4T	2 @ 90 DEGREE	NEL-AL150 T4 TWIN ON 22' POLE WITH Z' BASE	0.950	18567	308.2

GENERAL NOTE:
ALL FIXTURES & POLES ARE PROVIDED BY DOLLAR TREE FOR INSTALLATION BY CONTRACTOR. ANY SONOTUBES, CONDUIT, ETC. ARE THE CONTRACTOR'S RESPONSIBILITY TO PROVIDE & INSTALL. SEE LEGEND FOR MOUNTING HEIGHTS. CONTRACTOR SHALL CONTACT NATIONAL ENERGY & LIGHT AS SOON AS NOTICE TO PROCEED IS ISSUED FOR ORDERING DOLLAR TREE SUPPLIED SITE LIGHTING.


PETER COLON - PROJECT MANAGER
617-510-7640
peterc@nelcompany.com

JIM SCHMIDT
803-759-5561
jschmidt@nelcompany.com

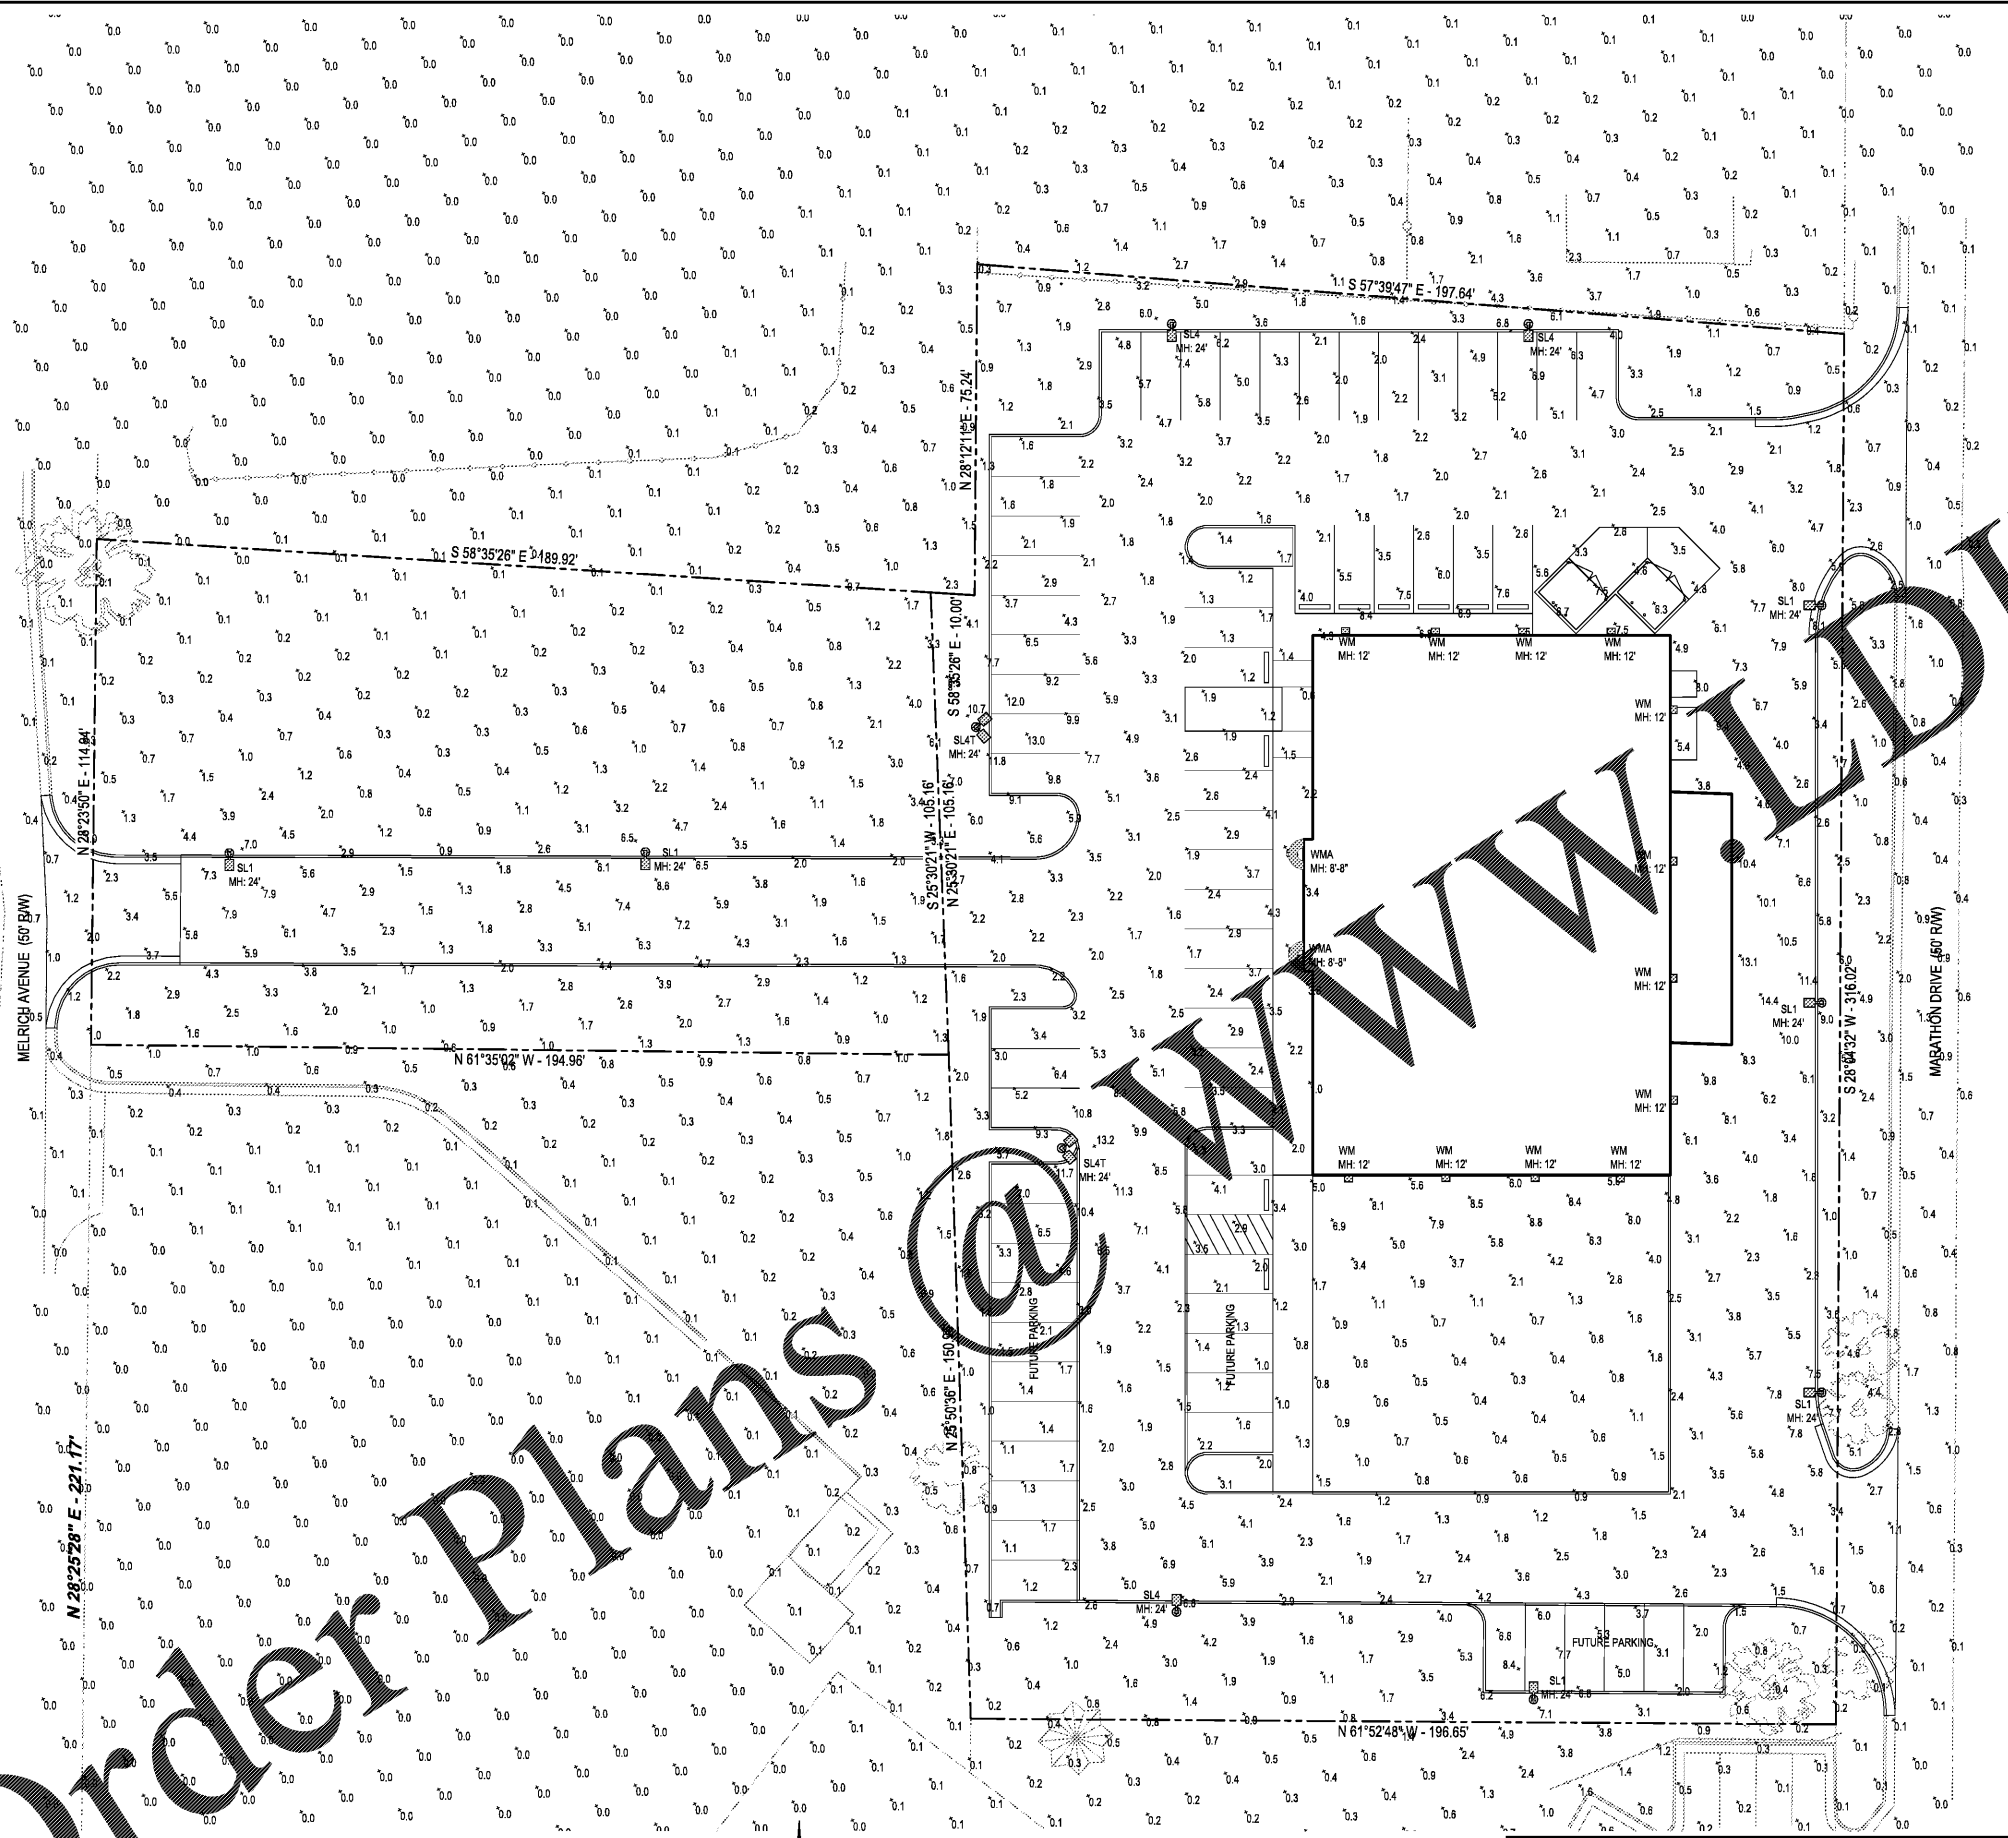

Order Plans

SITE LIGHTING & PHOTOMETRICS PLAN

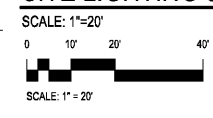

REV.	DATE	RAD	TEL	CHK	DESCRIPTION
8-8-17					



COLUMBUS, GA
SITE LIGHTING & PHOTOMETRICS PLAN
PROJ. NO. 1605-84 DWG. NO. C-18