

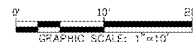
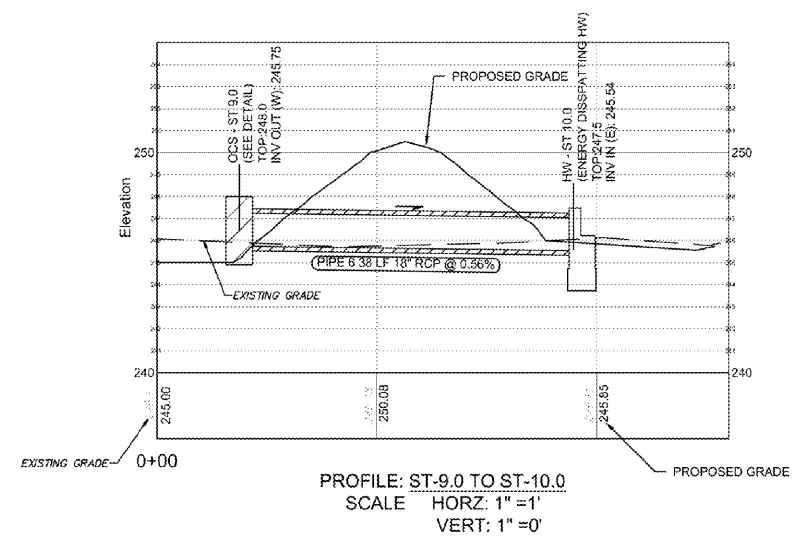
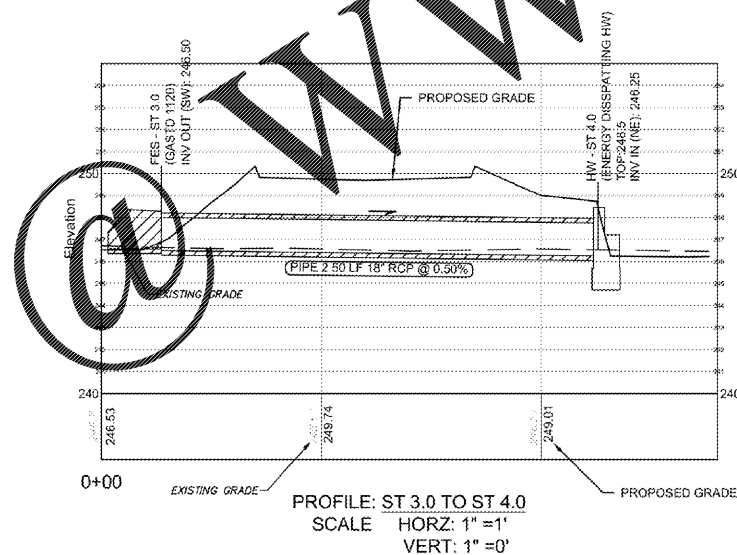
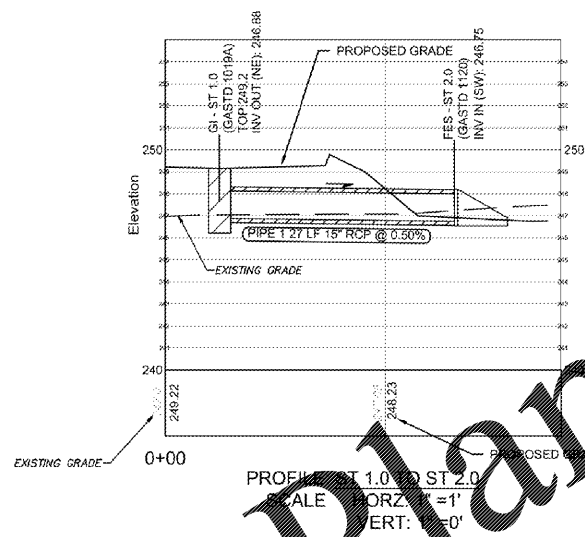


Order Plans

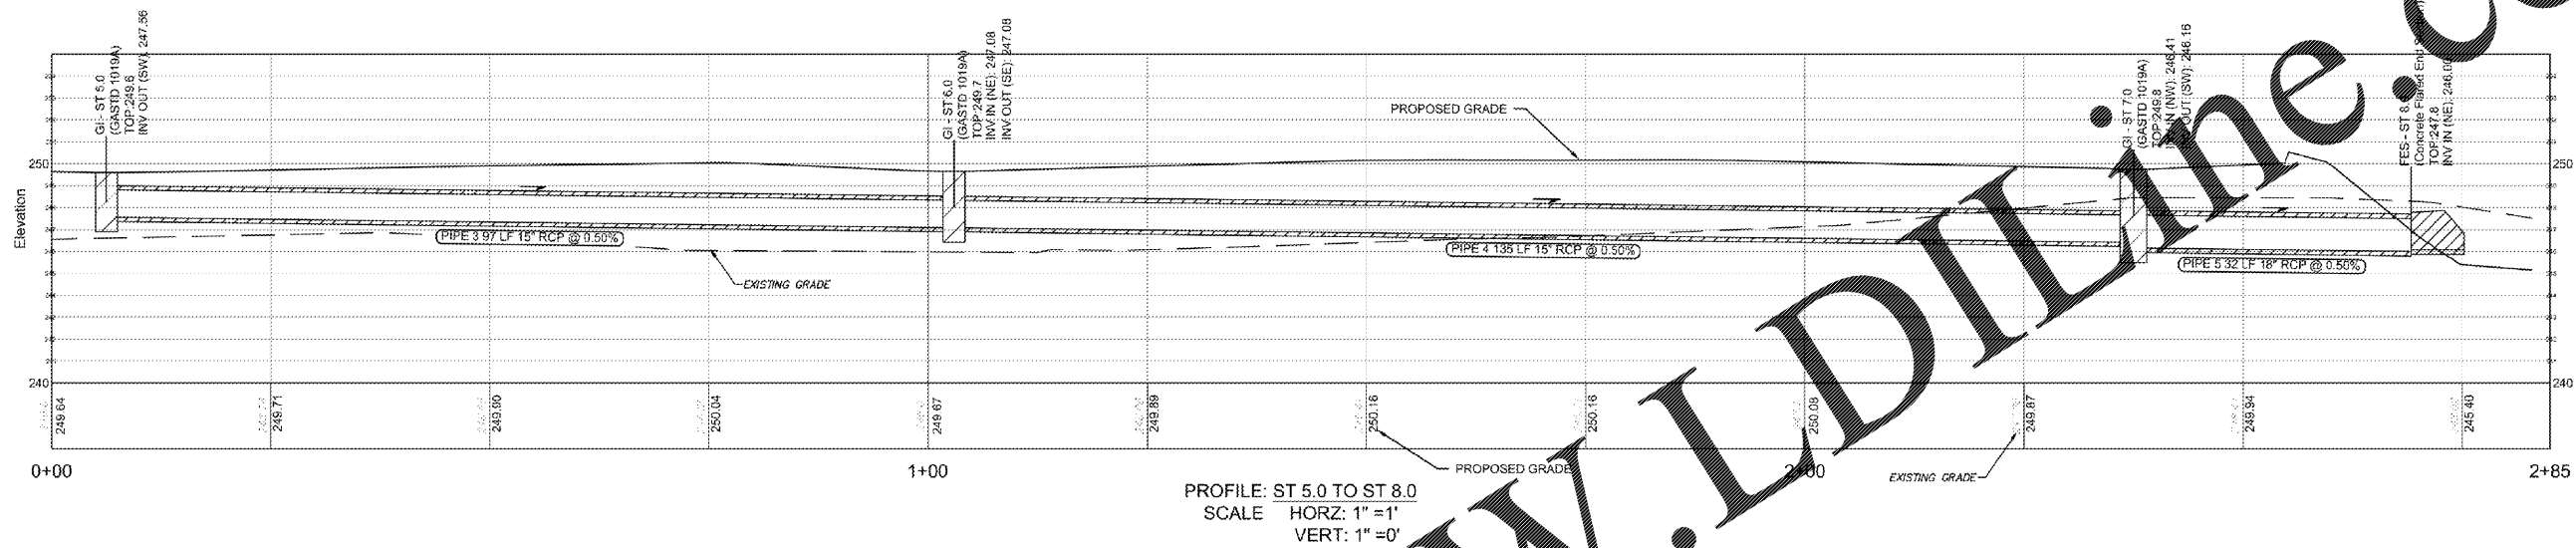

REV.	DATE	DRN	CHK	DESCRIPTION

DOCUMENT CONTROL

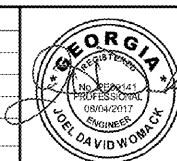

GEORGIA811
www.Georgia811.com
Know what's below.
Call before you dig.

DOLLAR TREE

COLUMBUS, GA
STORM PROFILES

PROJ. NO. 17-7039 DWG. NO. C-6.0