


OrderPlans.com

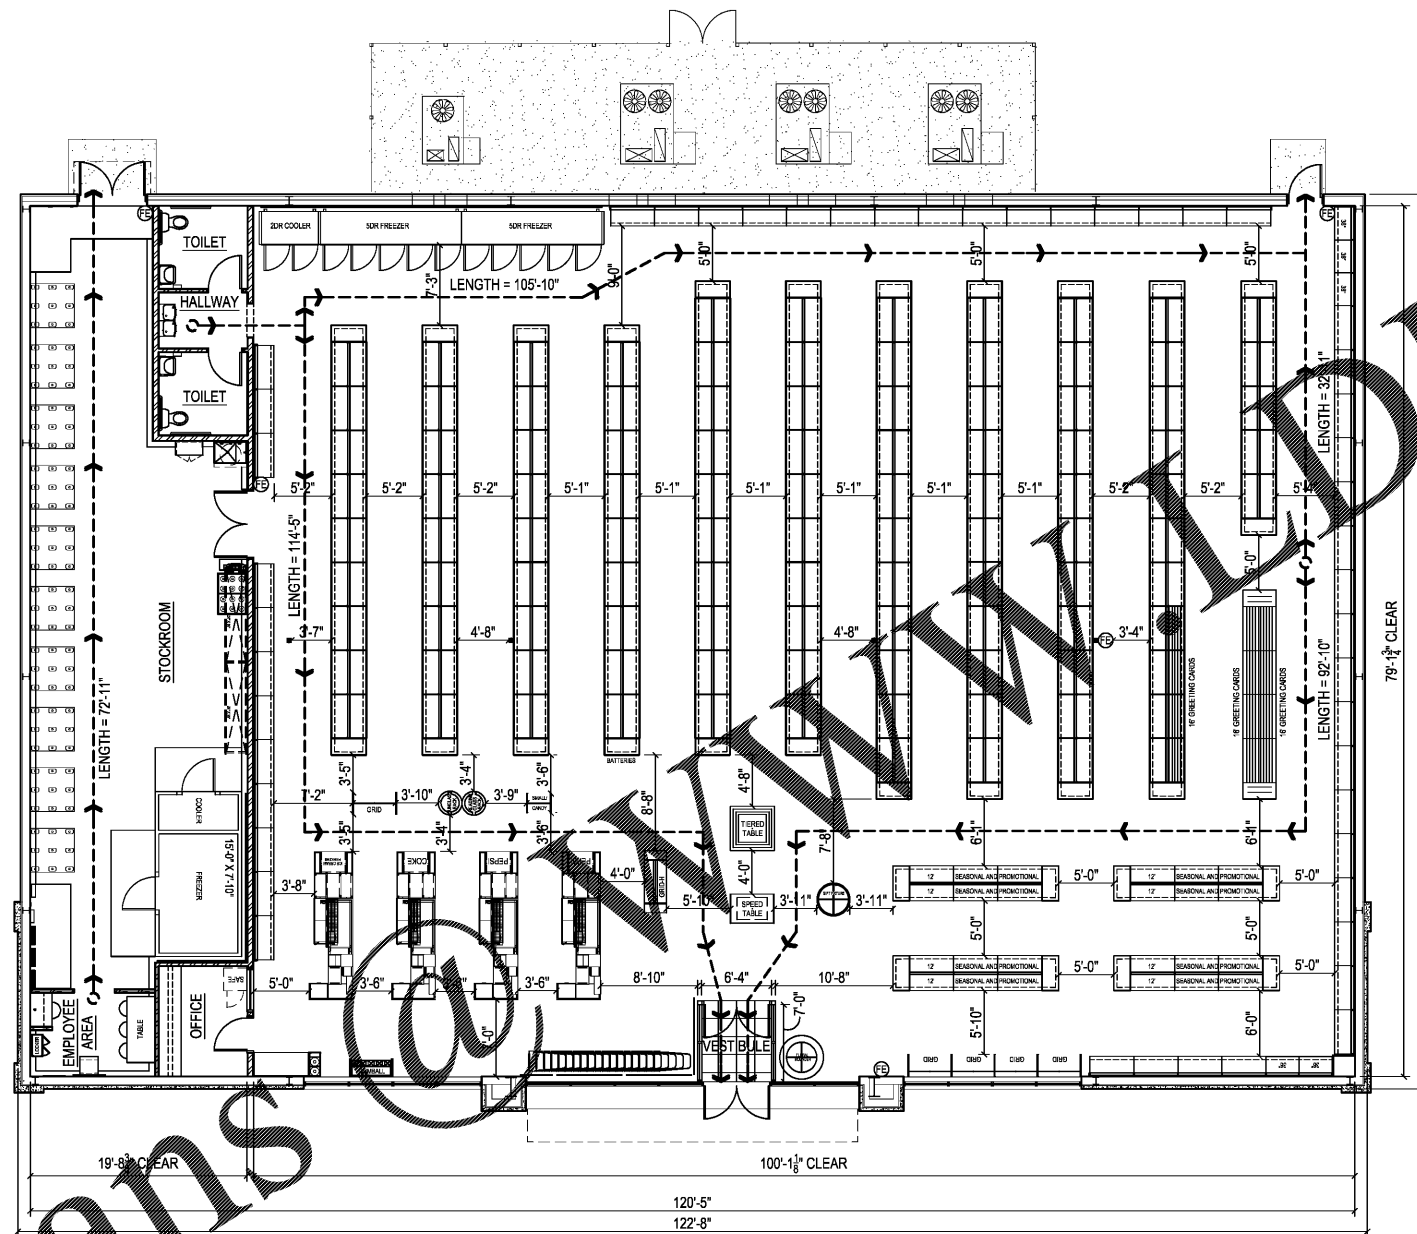

FIXTURE / EGRESS PLAN
SCALE: 1/8" = 1'-0"



- NOTES:
1. NO GONDOLA UNITS, FIXTURES, OR PALLETS SHALL BE OVER 8'-0" AFF.
 2. FIXTURE PLAN IS "FOR REFERENCE ONLY." CONTRACTOR SHALL CONTACT DOLLAR TREE FOR FINAL APPROVED LAYOUT.
 3. MAXIMUM TRAVEL DISTANCE SHALL BE 200'-0". ACTUAL TRAVEL DISTANCE AS SHOWN: (-----)
 4. CHECKOUTS ARE NOT ATTACHED TO FLOOR.

Order Plans

	STATE OF GEORGIA LINDA S. STAFF REGISTERED PROFESSIONAL ARCHITECT 08-06-2017		COLUMBUS, GA FIXTURE / EGRESS PLAN															
	3901 SPRING HILL AVENUE MOBILE, ALABAMA 36608 (251) 344-7073 / FAX (251) 343-9179	<table border="1"> <tr> <th>REV.</th> <th>DATE</th> <th>BY</th> <th>CHK</th> <th>DESCRIPTION</th> </tr> <tr> <td>▲</td> <td>08/08/17</td> <td>RWH</td> <td>LS</td> <td></td> </tr> <tr> <td>▲</td> <td></td> <td>DRN</td> <td>CHK</td> <td></td> </tr> </table>	REV.	DATE	BY	CHK	DESCRIPTION	▲	08/08/17	RWH	LS		▲		DRN	CHK		DOCUMENT CONTROL
REV.	DATE	BY	CHK	DESCRIPTION														
▲	08/08/17	RWH	LS															
▲		DRN	CHK															