



Order Plans @ WWW.DILine.com

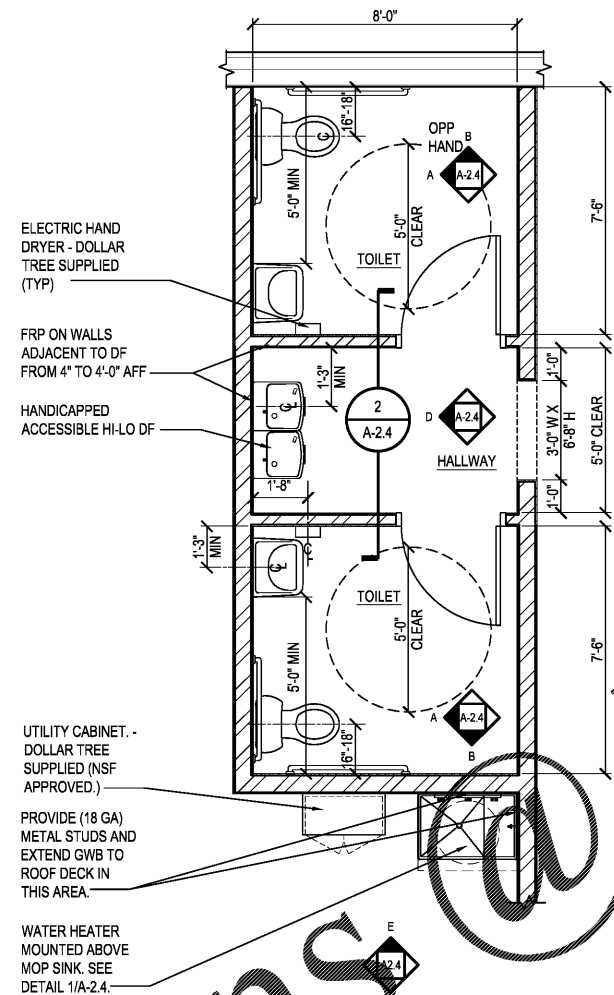

ENLARGED TOILET PLAN

1.4 SCALE: 3/8" = 1'-0"

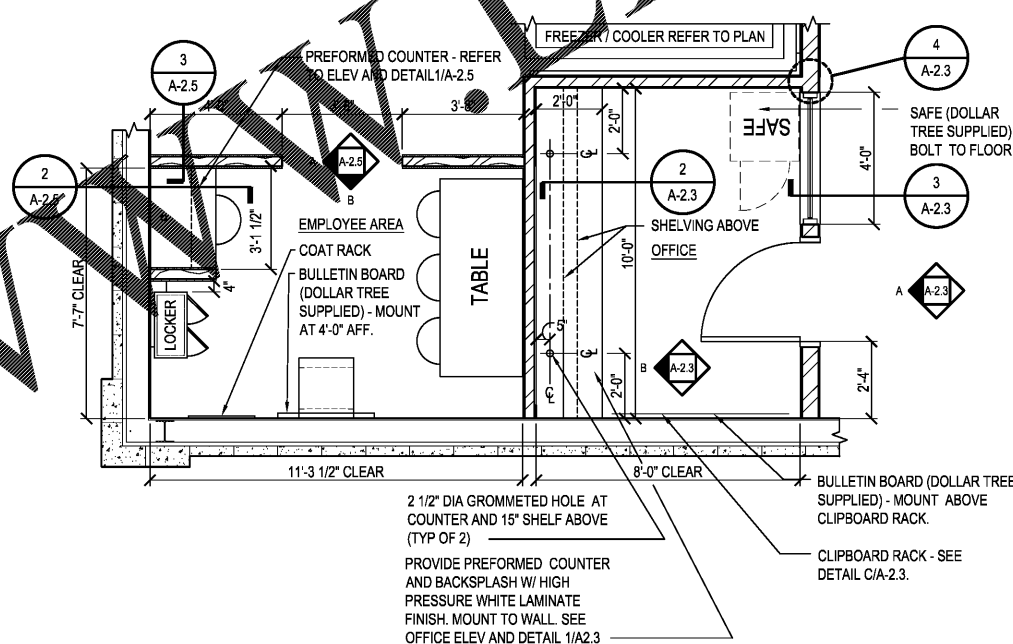

ENLARGED EMPLOYEE AREA AND OFFICE PLAN

2 SCALE: 3/8" = 1'-0"

	DOLLAR TREE	
	COLUMBUS, GA	
ENLARGED PLANS		PROJ. NO. 17138-73
DOCUMENT CONTROL		DWG. NO. A-1.4

3801 SPRING HILL AVENUE MOBILE, ALABAMA 36608 (251) 344-7073 / FAX (251) 343-9179
REV. DATE DRN CHK DESCRIPTION
08/08/17 RWH LGS DRN CHK
08-08-2017